


FORM No. 1.

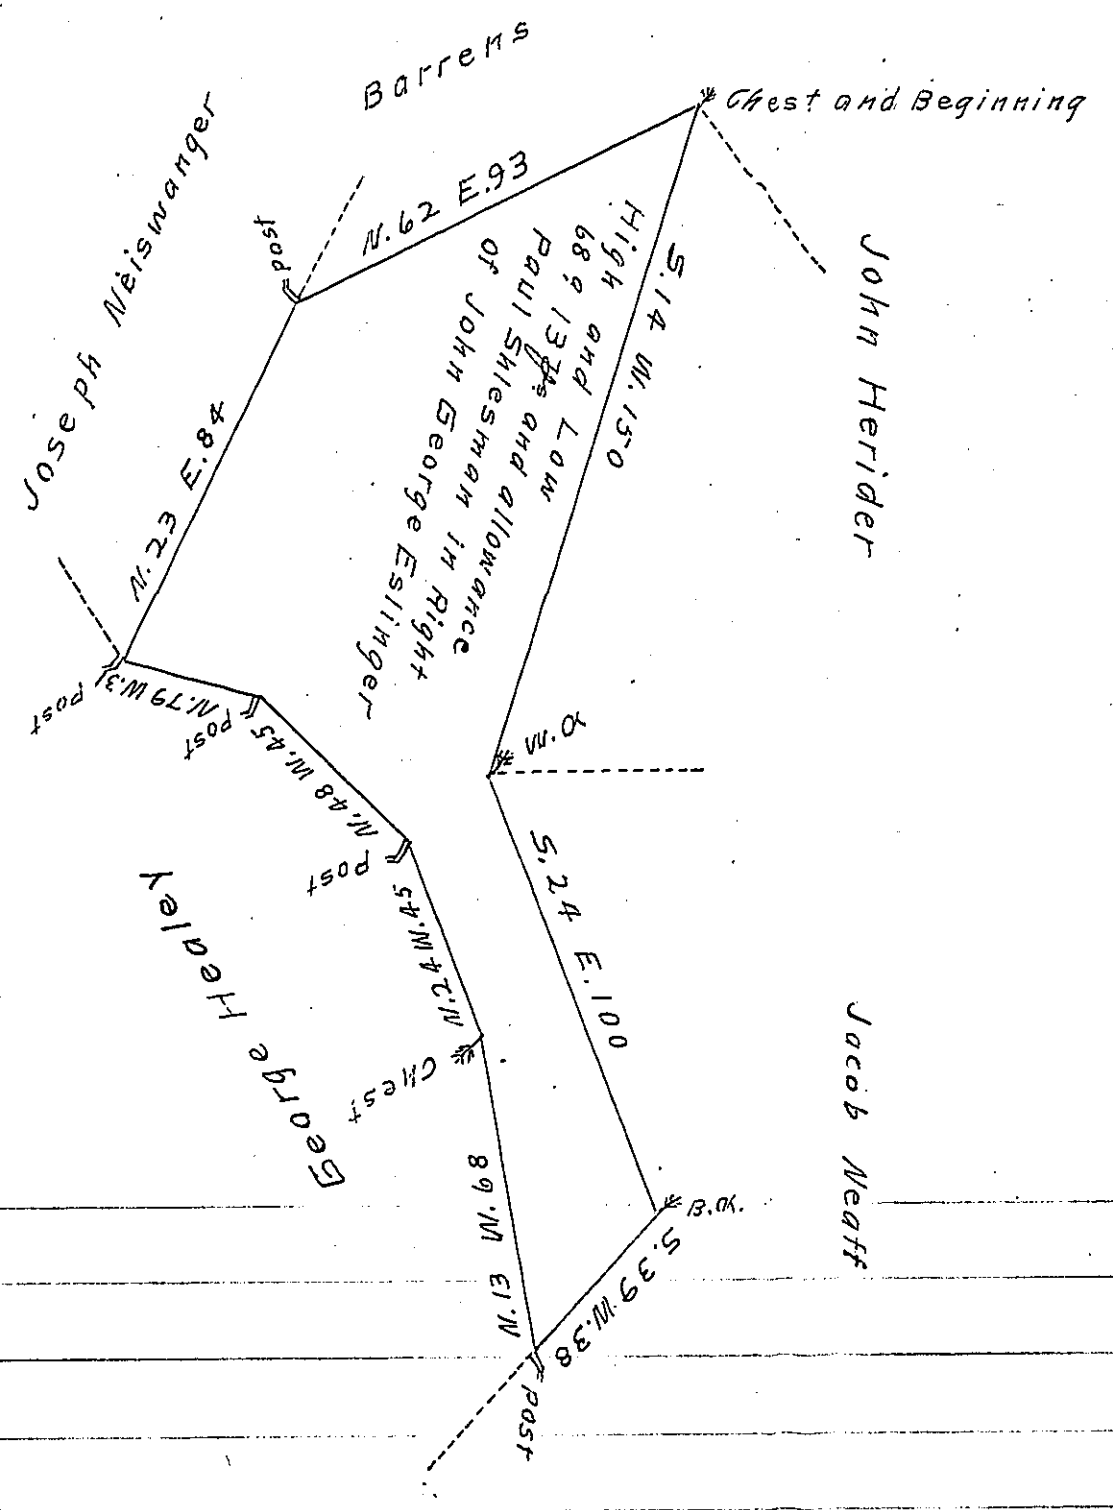

In Pursuance of the Application Granted to John George Eslinger N. 5473 for 150<sup>a</sup> Dated the 16<sup>th</sup> of May 1769 there was Surveyed for John George Eslinger on the 28<sup>th</sup> of the 9<sup>th</sup> Month 1769 the Above Described Tract of Land Situate in Codorus Township York County Unimproved

W<sup>m</sup> Matthews D<sup>y</sup>. S<sup>r</sup>.

To J<sup>n</sup><sup>o</sup> Lukens Esq<sup>t</sup> }  
 Surv<sup>r</sup>. Gen<sup>l</sup>. }

IN TESTIMONY that the above is a copy of the original remaining on file in the Department of Internal Affairs of Pennsylvania, made conformably to an Act of Assembly approved the 16th day of February 1833, I have hereunto set my hand and caused the Seal of said Department to be affixed at Harrisburg, this 27<sup>th</sup> day of August 1907

*Henry Howell*  
 Secretary of Internal Affairs.