


FORM NO 1.

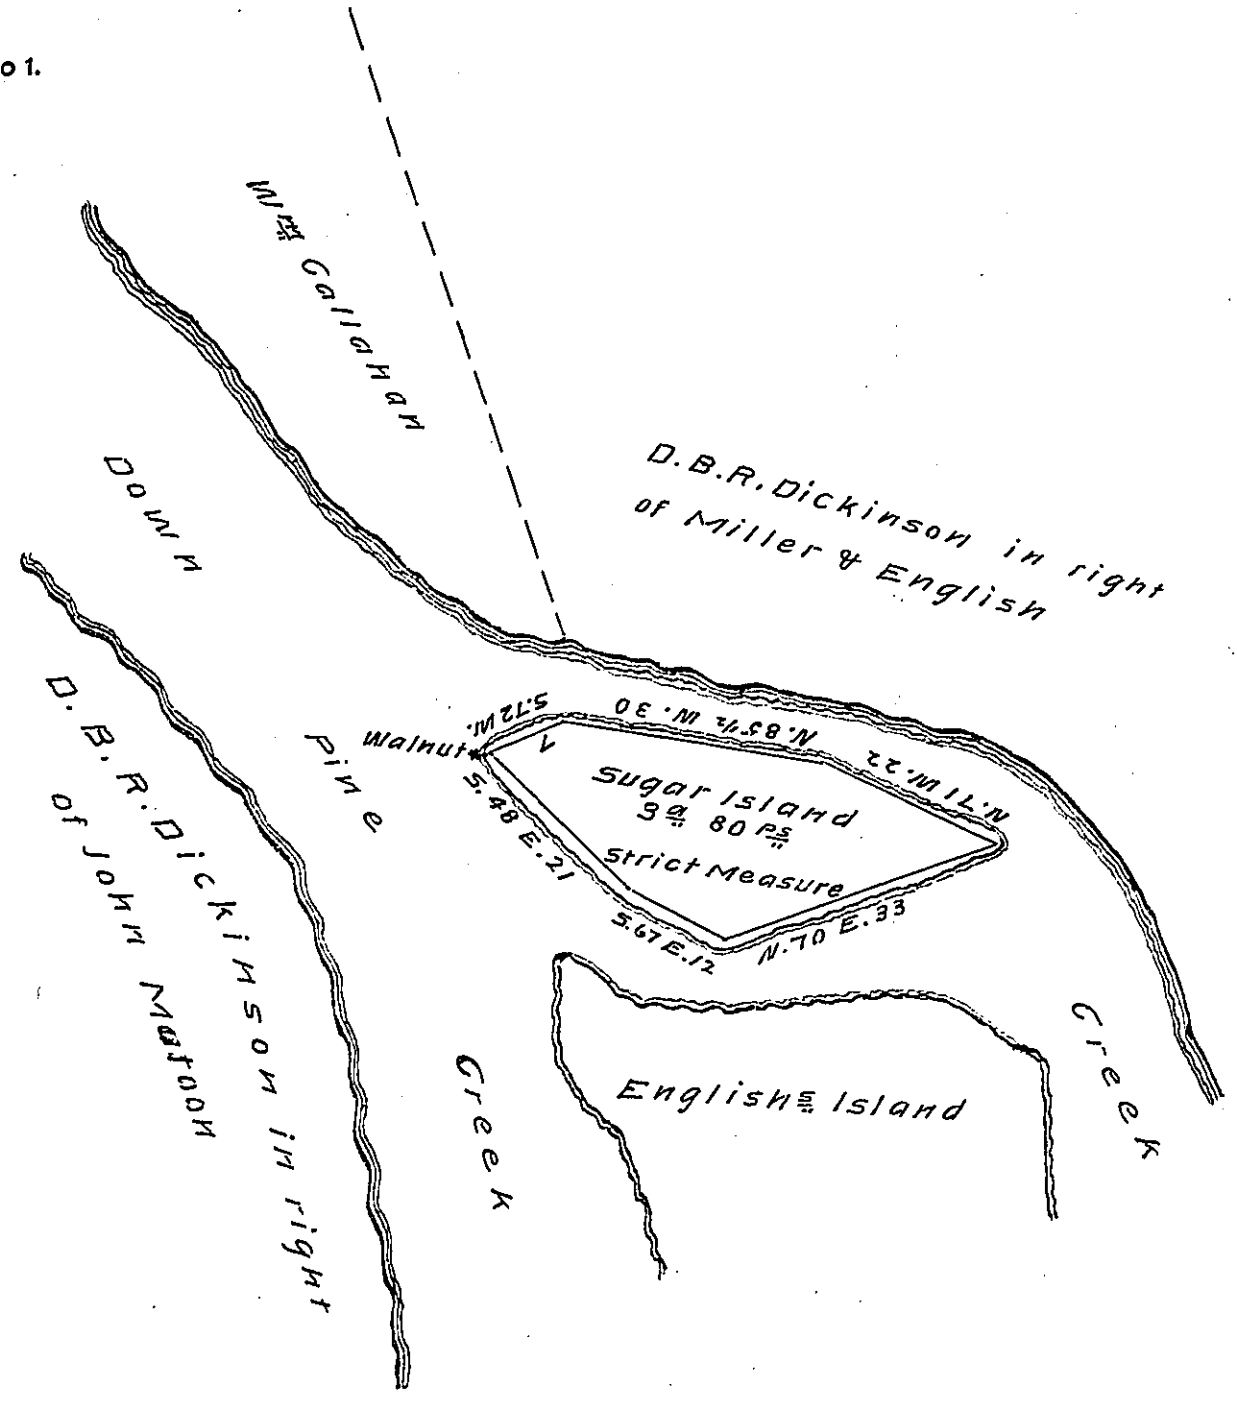

Situate in Cummings Township Lycoming County in Pine  
 Creek about 1/2 mile below the mouth of the fork of said Creek,  
 Surveyed to Samuel Dickinson on the fourth day of August  
 1842 by virtue of his Warrant bearing date the 23<sup>d</sup> day  
 of June 1841 Containing three acres and eighty perches  
 strict measure —

Alexander H. McHenry D.S.

To Jacob Sallade Esquire }  
 Surveyor General

IN TESTIMONY that the above is a copy of the original remaining on file in  
 the Department of Internal Affairs of Pennsylvania, made  
 conformably to an Act of Assembly approved the 16th day of  
 February, 1833, I have hereunto set my Hand and caused  
 the Seal of said Department to be affixed at Harrisburg,  
 this Twenty third day of December 1907

*Henry Howard*  
 Secretary of Internal Affairs.