


FORM NO. 1.

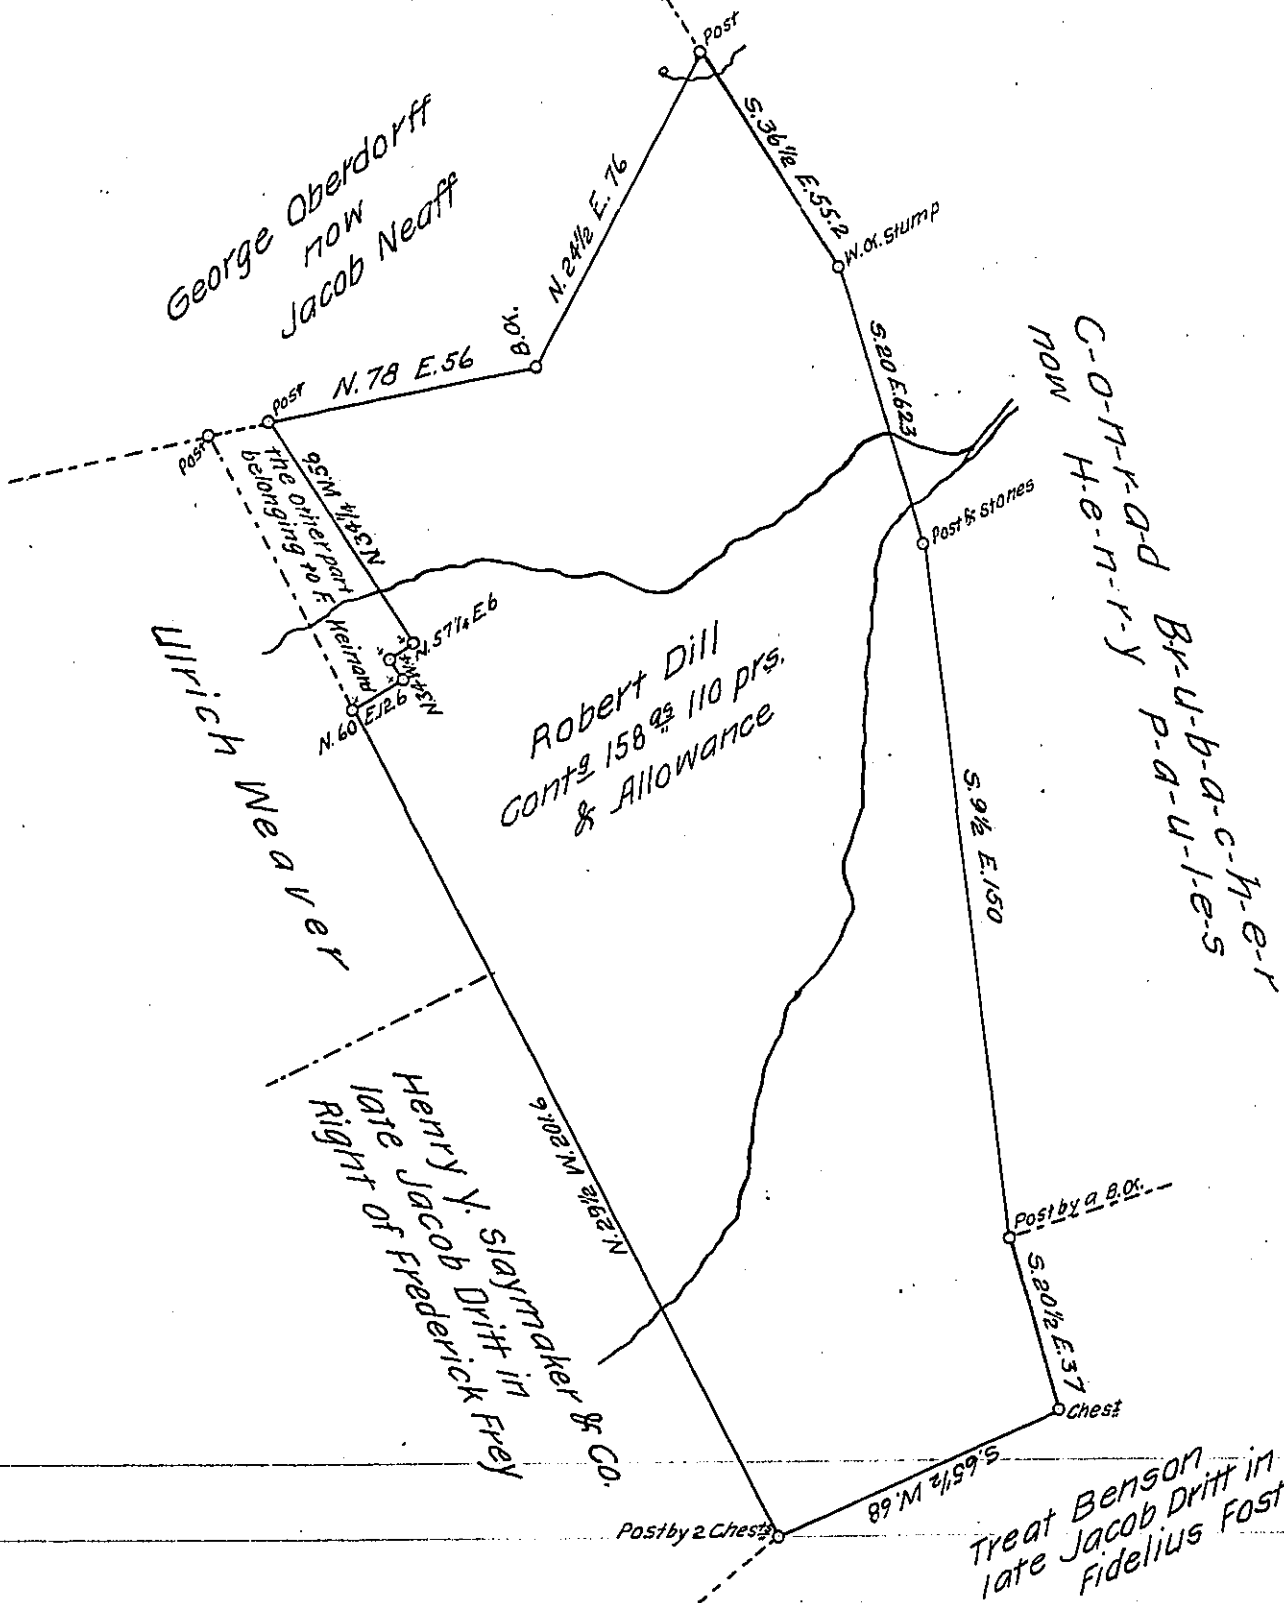

A Draught of a Tract of Land situate in Windsor Township in the County of York, containing as above set forth 158 ^{2/3} 110 prs. and Allowance &c. part of 164 ^{2/3} 8 prs. and allowance, which was originally surveyed by Charles Lukens in Pursuance of the application No. 1145 for 150 ^{2/3} granted to Robert Dill bearing date the 8th day of September 1766. Resurveyed by the Old Lines on the 26th September A.D. 1811 by Jacob Spangler Late D.S. and now on the 3rd day of February A.D. 1836. Laid off the above small part and the remainder partly surveyed and being Requested to make Return thereof for the present owners Henry Y. Slaymaker and Stephen C. Slaymaker.

Jacob Spangler, Esq.
Surveyor General

Per John Becker, D.S.

IN TESTIMONY that the above is a copy of the original remaining on file in the Department of Internal Affairs of Pennsylvania, made conformably to an Act of Assembly approved the 16th day of February 1833, I have hereunto set my hand and caused the Seal of said Department to be affixed at Harrisburg, this third day of September 1907

Henry Howell
Secretary of Internal Affairs.