


FORM NO 1.

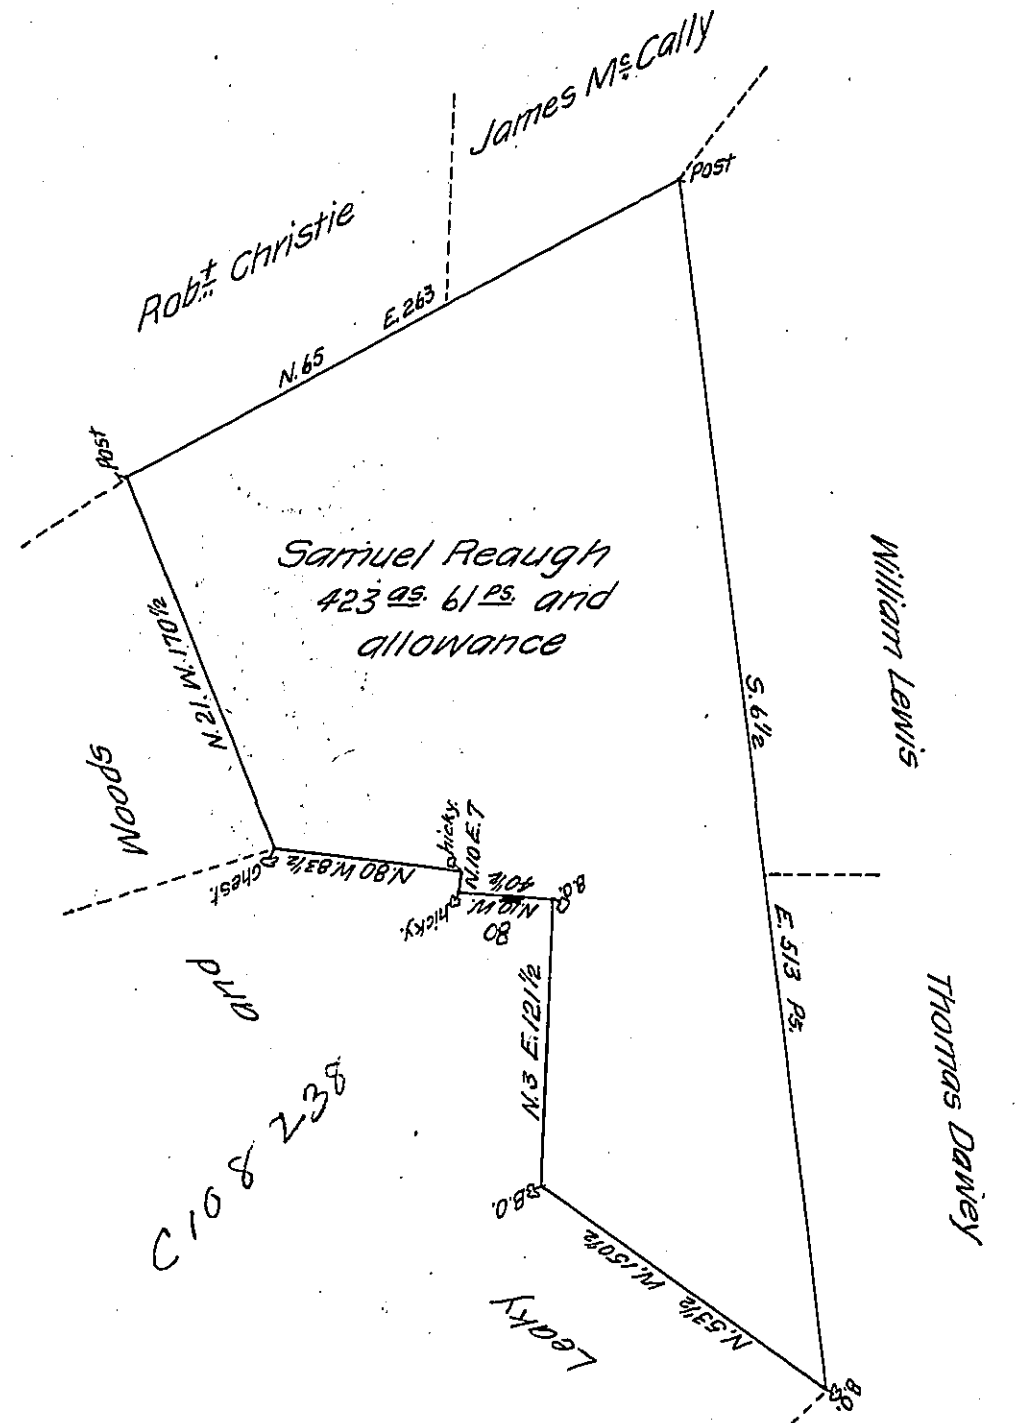

Draught of a Tract of Land situate in Tyrone Township, Cumberland County containing four hundred and twenty-three acres & 61 perches and allowance of 6⁹⁵ pr. Ct. for Roads, &c. surveyed May 16th 1794 in pursuance of a Warrant granted to Samuel Reaugh bearing date the 10th of March 1794.

apx Sam^l Lyon, D.S.

To Daniel Brodhead, Esq^r }
 Surveyor General }

IN TESTIMONY that the above is a copy of the original remaining on file in the Department of Internal Affairs of Pennsylvania, made conformably to an Act of Assembly approved the 16th day of February, 1833, I have hereunto set my Hand and caused the Seal of said Department to be affixed at Harrisburg, this twenty-third day of September, 1907.

Henry Houck
 Secretary of Internal Affairs.