


FORM No 1.

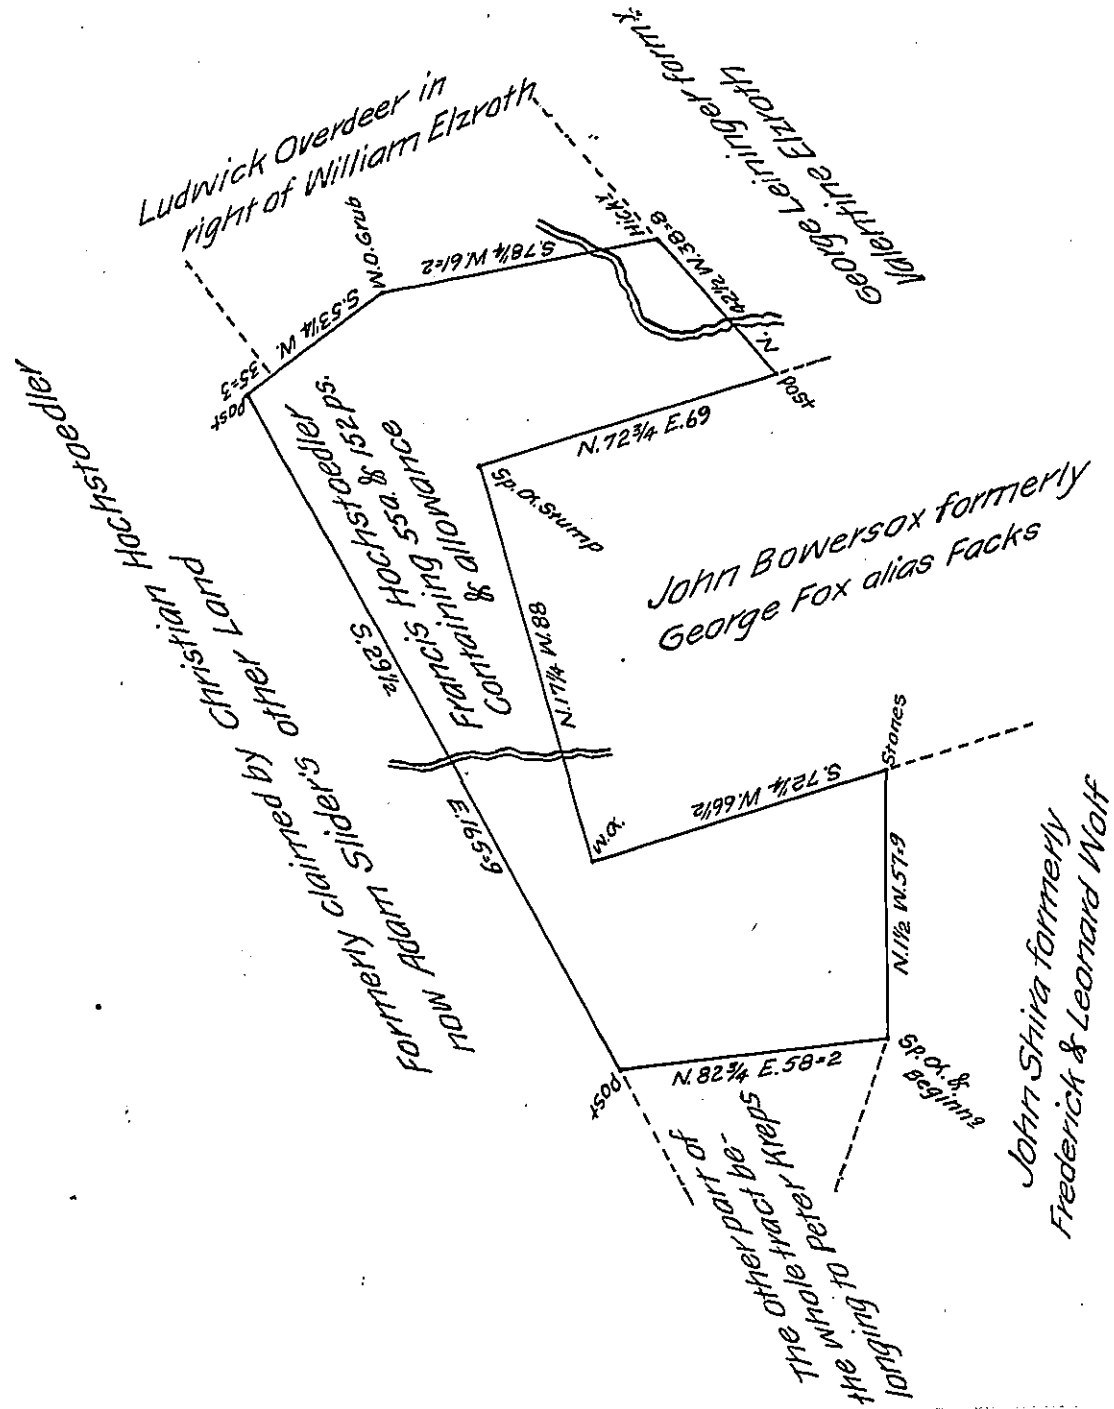

Situate in Manheim Township in the County of York containing as above set forth 55 as. & 152 perches and allowance, being part of a larger tract of Land, which was originally surveyed by Archibald McClear, late D. S. on the 5th day of September 1771. In pursuance of a warrant for 50 as. granted to Francis Hochstoadler, bearing date the 4th day of October 1771. Resurveyed and divided off from the said larger Tract of Land the 27th day of April Anno Domini 1809 at the particular instance & request of the present owner Adam Slider who desired me to make return of the Draught.

Per

Jacob Spangler, D. S.

To Andrew Porter Esquire
Surveyor General
Lancaster, Pa.

* say November

IN TESTIMONY that the above is a copy of the original remaining on file in the Department of Internal Affairs of Pennsylvania, made conformably to an Act of Assembly approved the 16th day of February, 1833, I have h^{ereto} set my Hand and caused the Seal of said Department to be affixed at Harrisburg, this thirtieth day of October, 1907.

Henry Howell

Secretary of Internal Affairs.