


FORM No. 1.

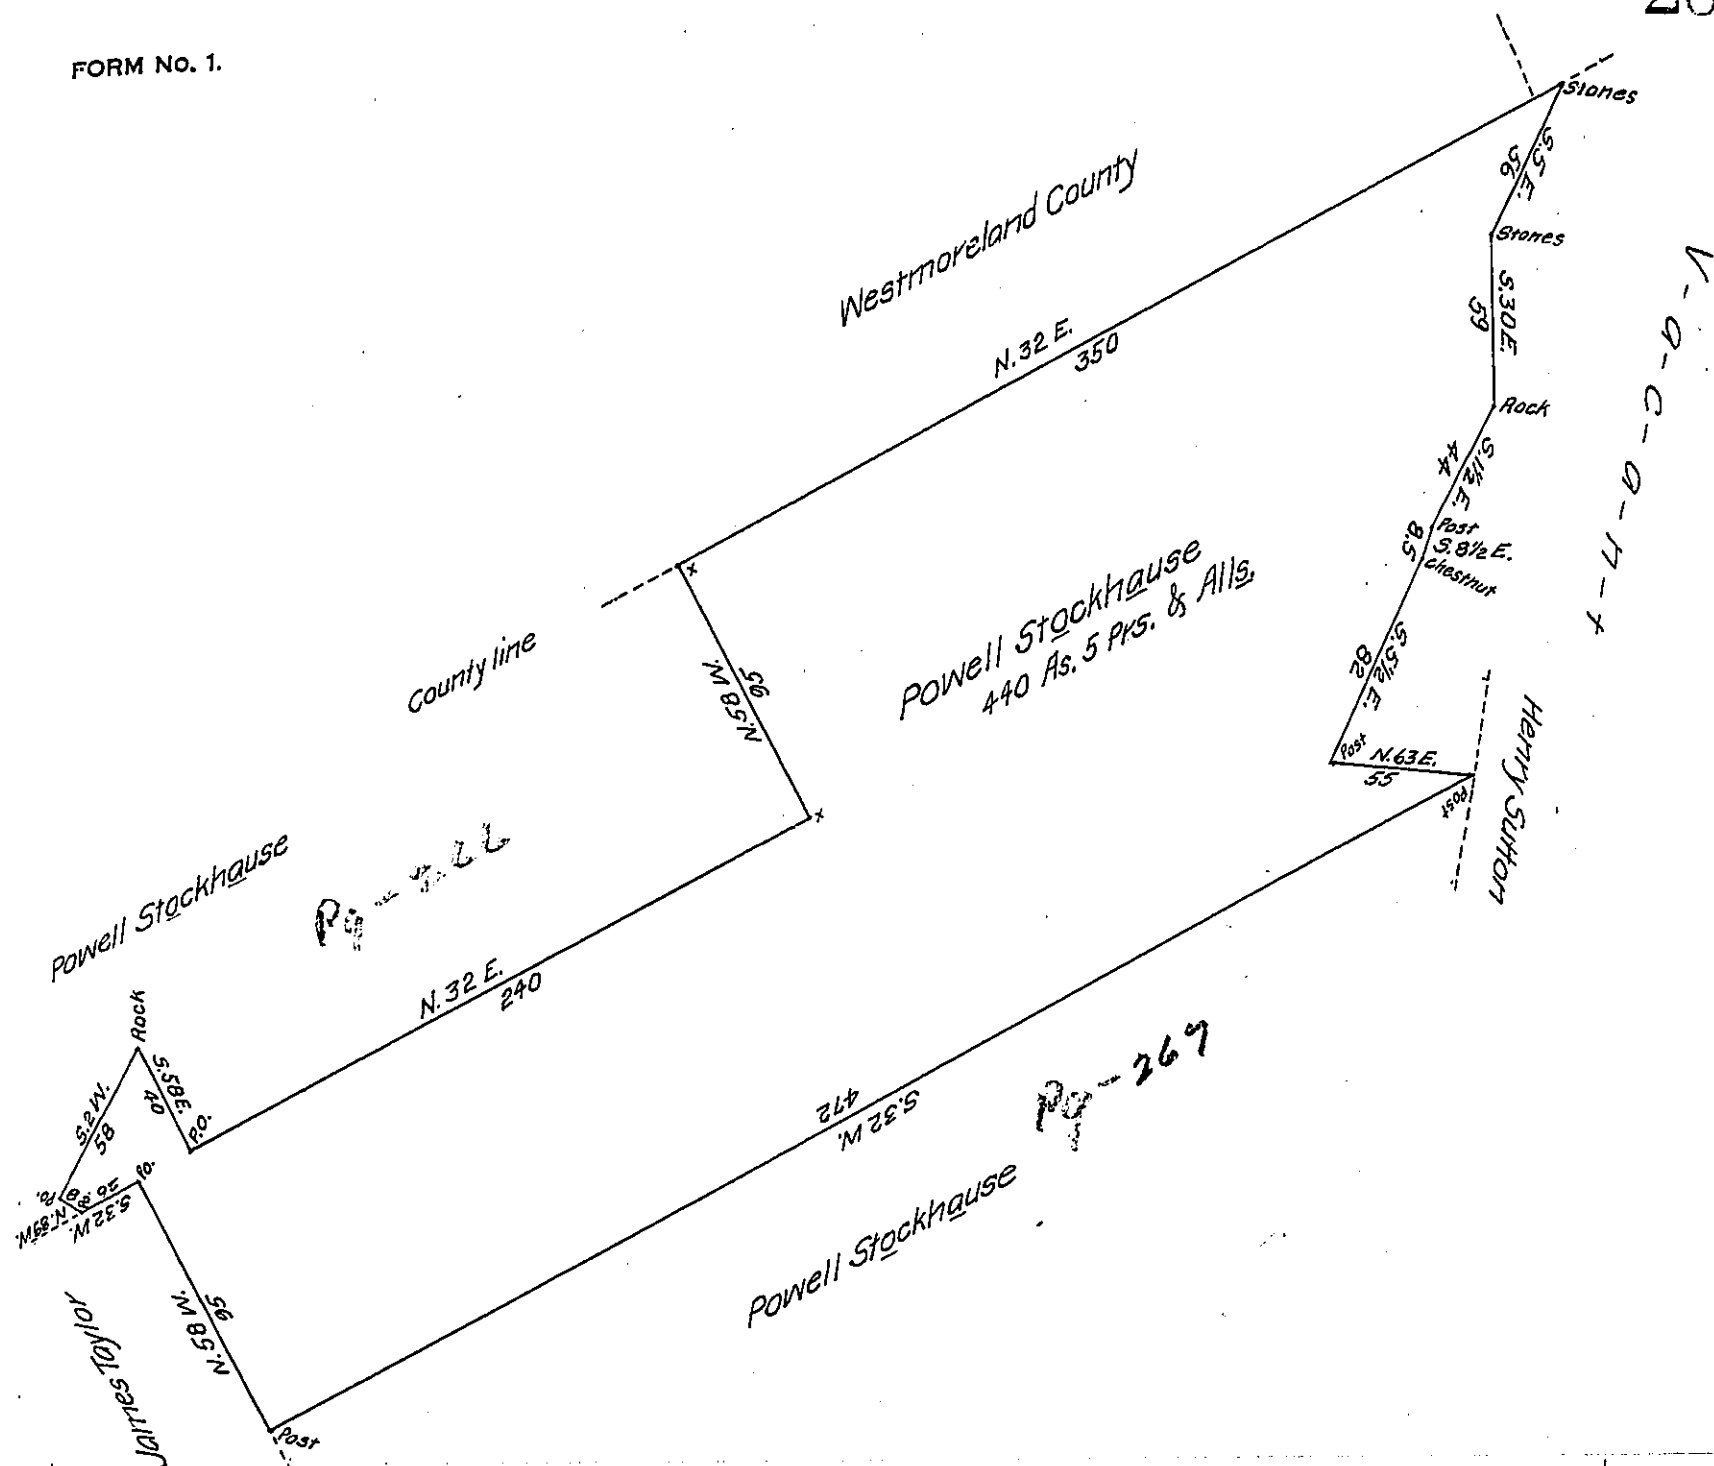

Situate in Yoder Township, Cambria County containing four hundred and forty acres and five perches and allowance of six per cent for Roads, &c. Surveyed May 11th 1864 in persuance of a Warrant granted to Powell Stockhouse dated April 4th 1864 unimproved, there appears to have been an old improvement on it that has long since been abandoned.

Henry Scanlan,

To James P. Barr, Esquire

Surveyor General

Harrisburg.

IN TESTIMONY that the above is a copy of the original remaining on file in the Department of Internal Affairs of Pennsylvania, made conformably to an Act of Assembly approved the 16th day of February 1833, I have hereunto set my hand and caused the Seal of said Department to be affixed at Harrisburg, this second day of January, 1908.

Henry Howard
Secretary of Internal Affairs.