


FORM NO. 1.

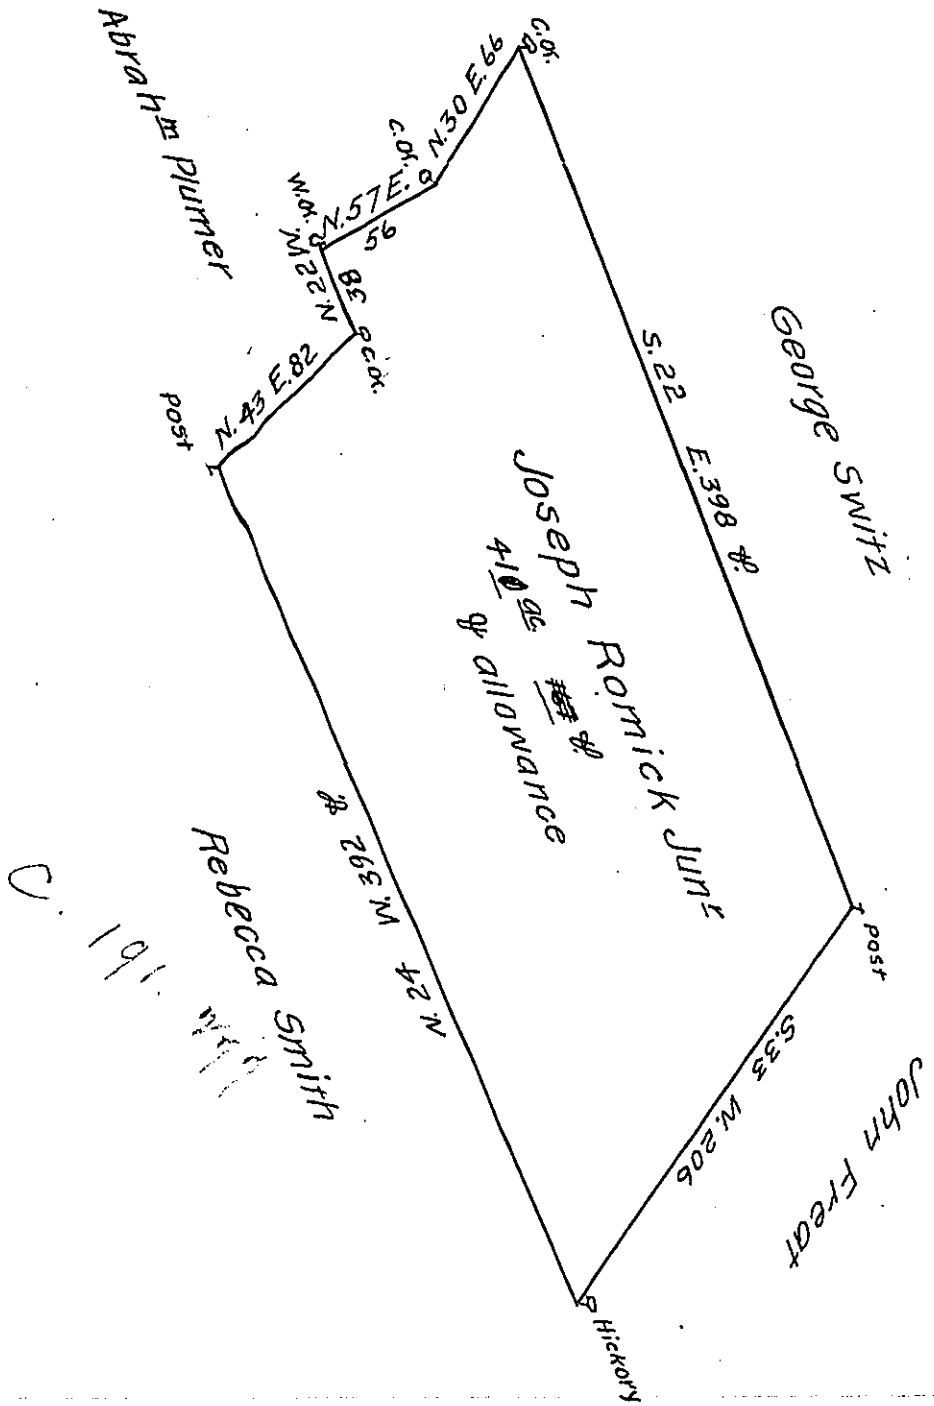

Situated in ~~Huntingdon~~ <sup>Hepewich</sup> Township Huntingdon County Containing  
 410 <sup>ac</sup> ~~ps~~ <sup>ps</sup>. And the usual allowance for Roads. Survey'd the 14<sup>th</sup> day of  
 May 1794 In pursuance of a Warrant dated the first day of February  
 1794.

John Canan, D. S.

To Danl. Brodhead, Esq<sup>r</sup> }  
 Surveyor Genl.

IN TESTIMONY that the above is a copy of the original remaining on file in  
 the Department of Internal Affairs of Pennsylvania, made  
 conformably to an Act of Assembly approved the 16th day of  
 February 1833, I have hereunto set my hand and caused  
 the Seal of said Department to be affixed at Harrisburg,  
 this third day of July 1907.

*Henry Howell*  
 Secretary of Internal Affairs.