


ANDREW IRONS IN RIGHT OF WILLIAM HUCKLE

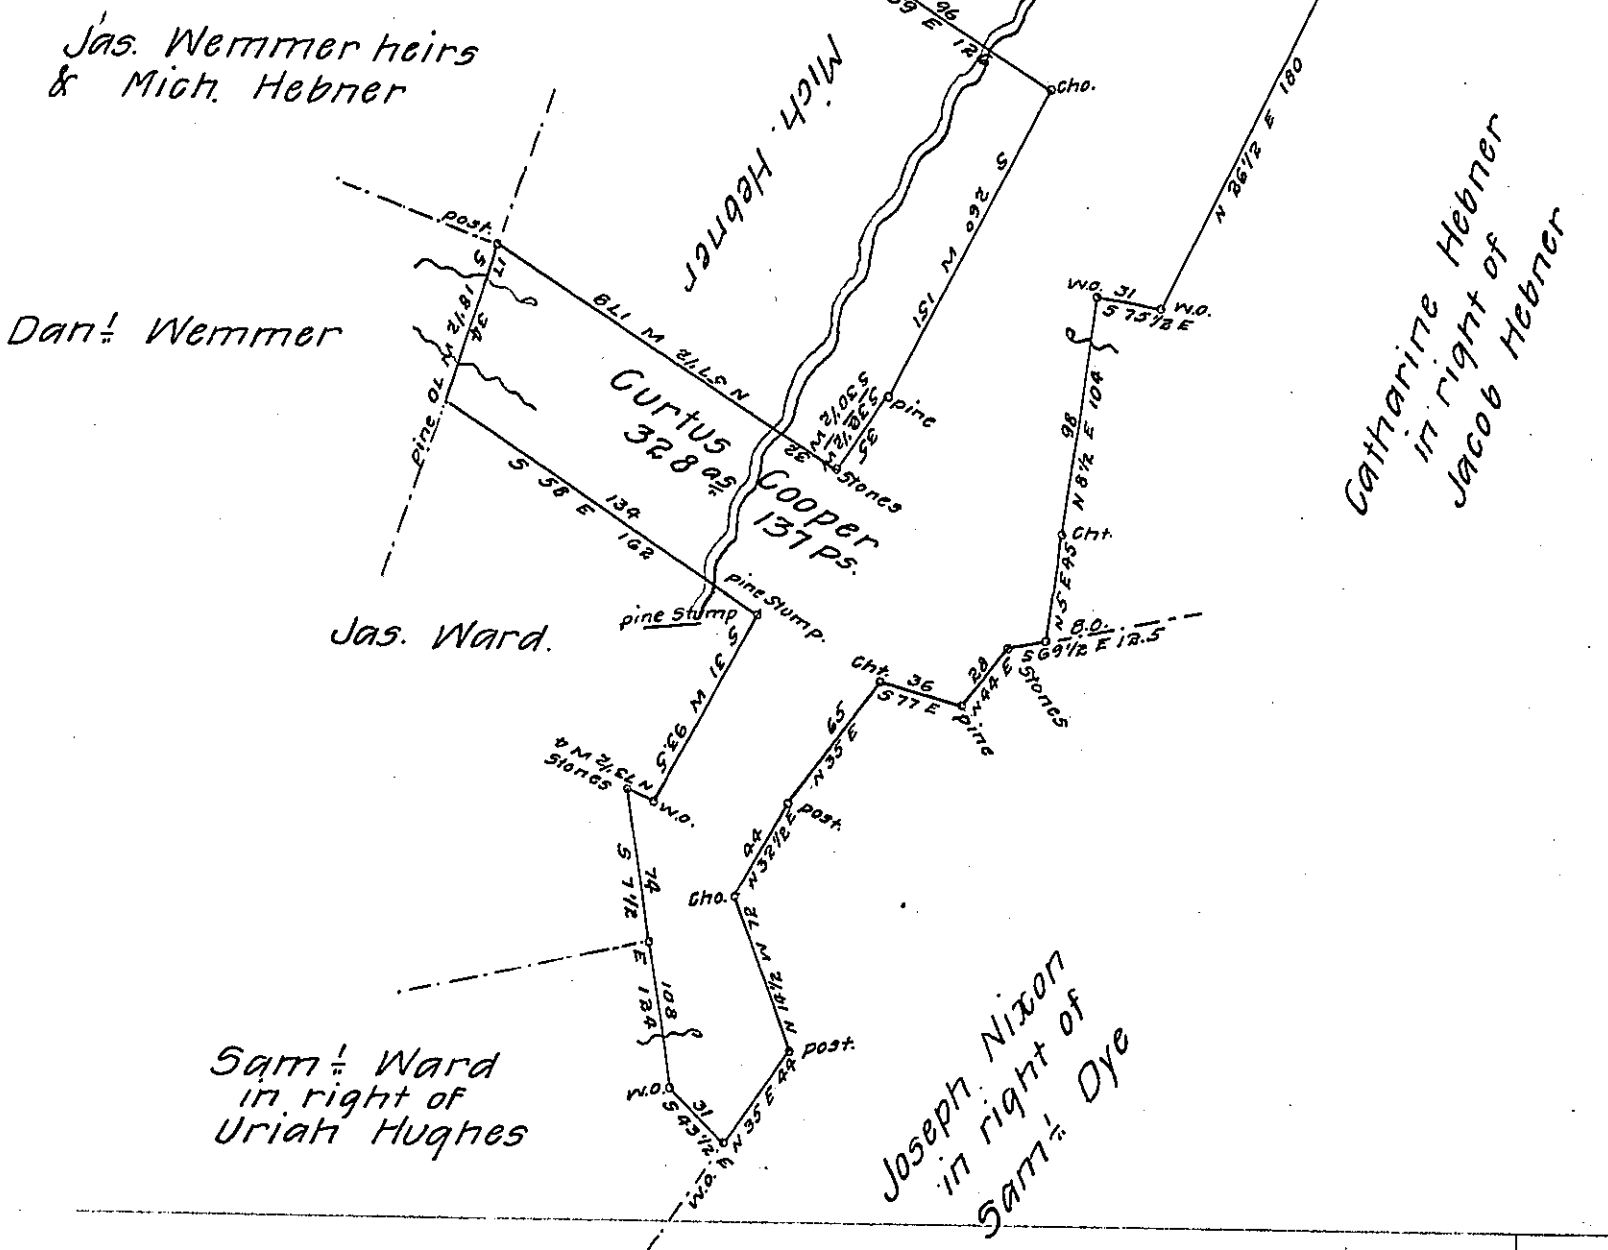

Situate on the South West Branch of Chapman's Run in Monroe township Bedford County containing 328 acres and 137 perches and the usual allowance of six per cent for roads &c. Surveyed the 28th day of April A.D. 1858 in pursuance of an order of Resurvey granted by the Board of Property to Curtus Cooper dated 2nd Feby. A.D. 1859, on Survey made on warrant granted to Paul Dye dated 12th March 1794 Bearings according to True Meridian

Sam! Ketterman C.S.

To John Rowe Esqr.

S.G.

IN TESTIMONY that the above is a copy of the original remaining on file in the Department of Internal Affairs of Pennsylvania, made conformably to an Act of Assembly approved the 16th day of February 1833, I have hereunto set my hand and caused the Seal of said Department to be affixed at Harrisburg, this thirtieth day of September 1907.

Henry Howard
 Secretary of Internal Affairs.