


FORM NO 1.

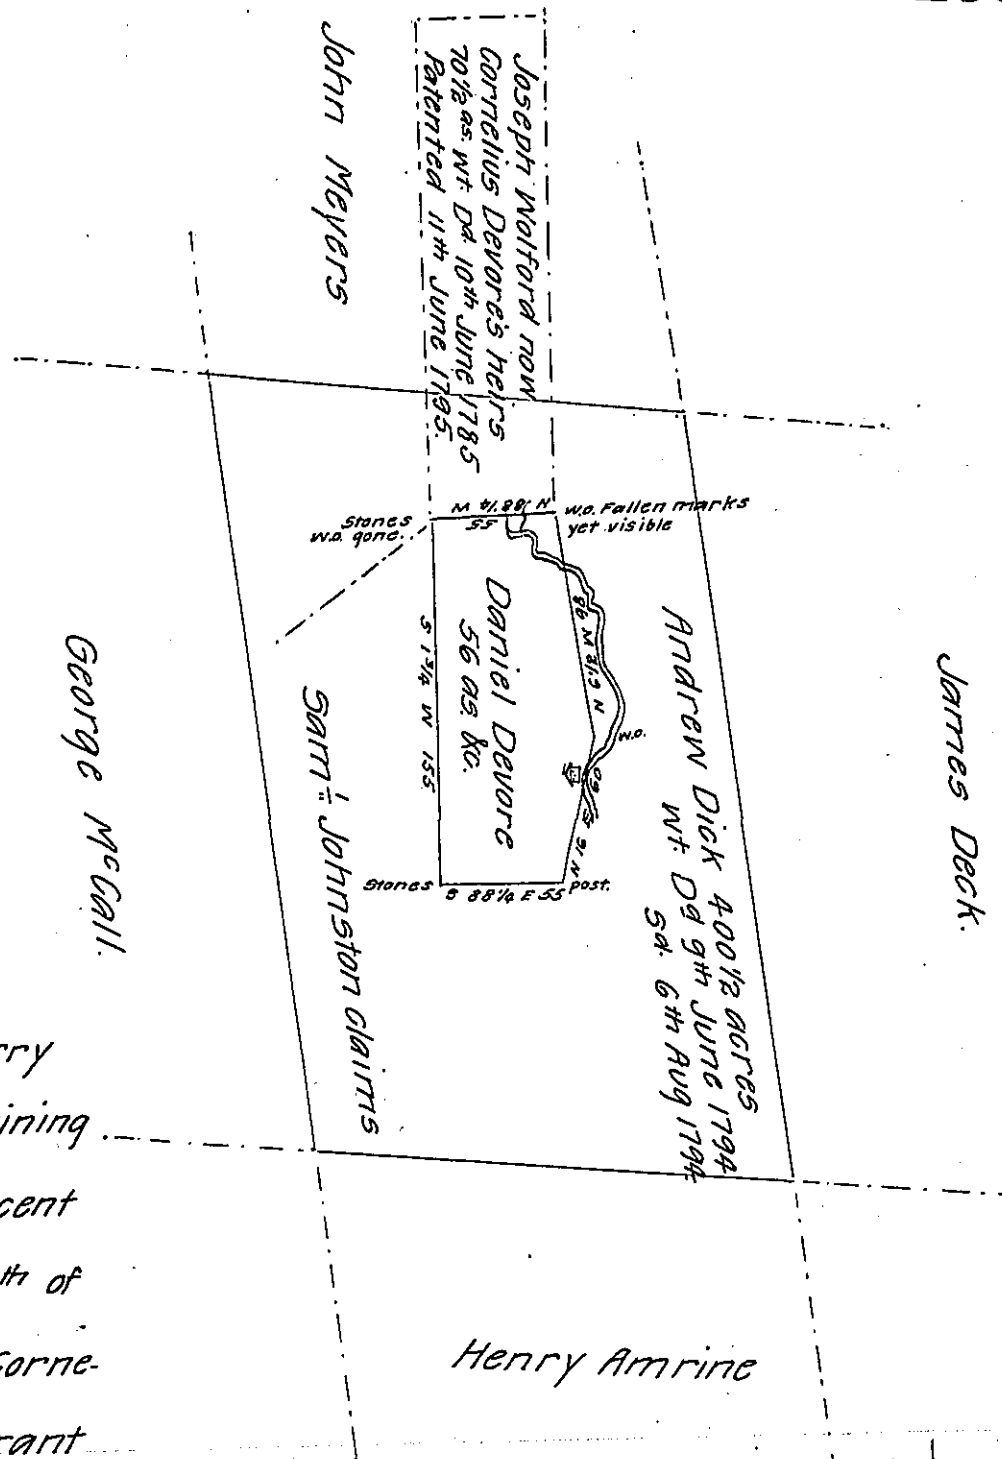

Situate on the head waters of Little Wills Creek in Londonderry township Bedford County, containing 56 acres & allowance of 6 per cent for roads &c. Surveyed the 25th of October 1850 for the heirs of Cornelius Devore deceased, on warrant

dated the 28th of December 1792: granted to Daniel Devore for 50 acres.

Michael Reed.

^{was present.}
N. B. Samuel Johnston, at the making of the above survey, and claimed the land surveyed, by his improvement and by title from S. M. Barclay Esq. Isaac Devore now lives upon the land surveyed in a house built upwards of two years ago, by or under Samuel Johnston; the Devores say as their tenant, which Johnston denies, There are above thirty acres cleared on the above 56 acres part of it at least 30 years ago, said all the land cleared before Devore came was cleared by Samuel Johnston.

The above 56 acres lies as represented by the red lines, on a tract of land, Surveyed the 6th of August 1794, on warrant granted to Andrew Dick for 400 acres dated 9th of June 1794.

Michael Reed.

Copied from a draft in the hand writing of M. Reed Esq. the 21st of Feby. 1853.
To J. Porter Brawley Esq. Surveyor General Daniel Sams. C.S.

IN TESTIMONY that the above is a copy of the original remaining on file in the Department of Internal Affairs of Pennsylvania, made conformably to an Act of Assembly approved the 16th day of February, 1833, I have hereunto set my Hand and caused the Seal of said Department to be affixed at Harrisburg, this twenty-second day of November 1907.

Henry Howard
Secretary of Internal Affairs.