


FORM NO 1.

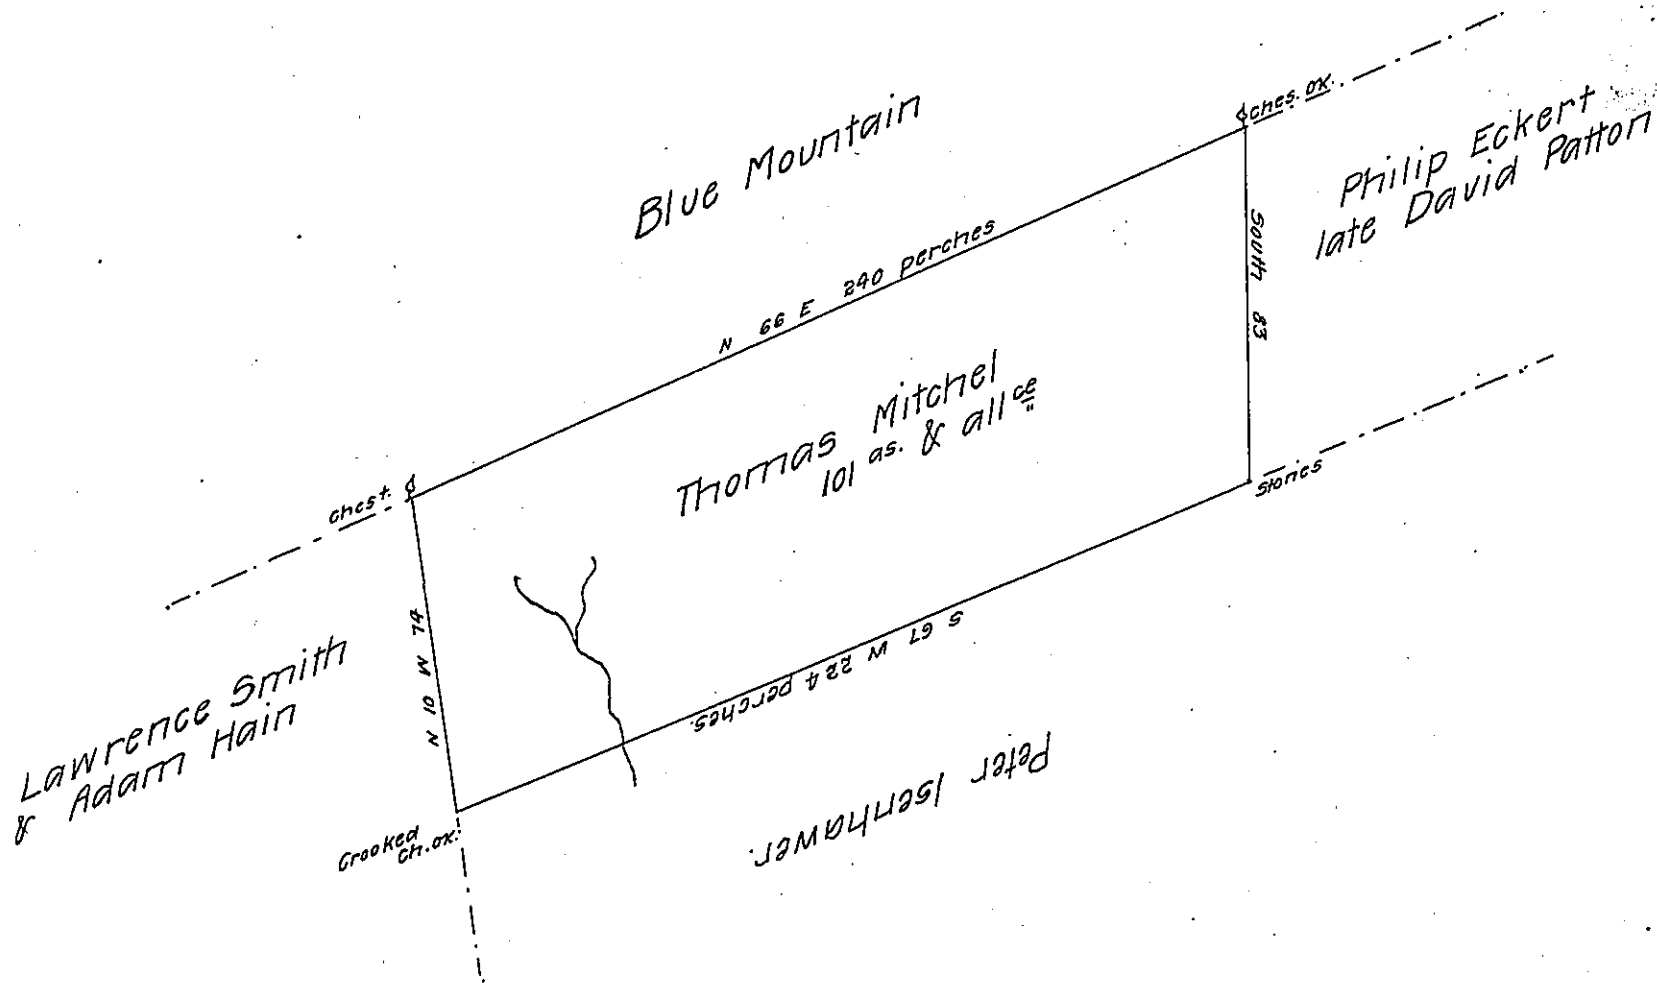

The above is a draft of a ^{survey of a} tract of land situate in Lower Paxton Township Dauphin County containing one hundred one acres and Allowance of six per Cent made by Bartram Gabraith late Deputy Surveyor on the 26th day of February 1787 for Thomas Mitchel by virtue of his warrant dated the 30th day of March 1775 as appears by the notes in the field book of the said Bartram Gabraith remaining in my office.

Thomas Smith D.S.

N. B. The whole or the greater part of the above is claimed by Jacob Zeigler of the Borough of Harrisburg on warrant of David Stuart dated the 28 day of March 1810.

To Jacob Spangler Esquire
Surveyor General Pa.

T.S.

IN TESTIMONY that the above is a copy of the original remaining on file in the Department of Internal Affairs of Pennsylvania, made conformably to an Act of Assembly approved the 16th day of February, 1833, I have hereunto set my Hand and caused the Seal of said Department to be affixed at Harrisburg, this twelfth day of December 1907.

Henry Howell
Secretary of Internal Affairs.