


FORM NO 1.

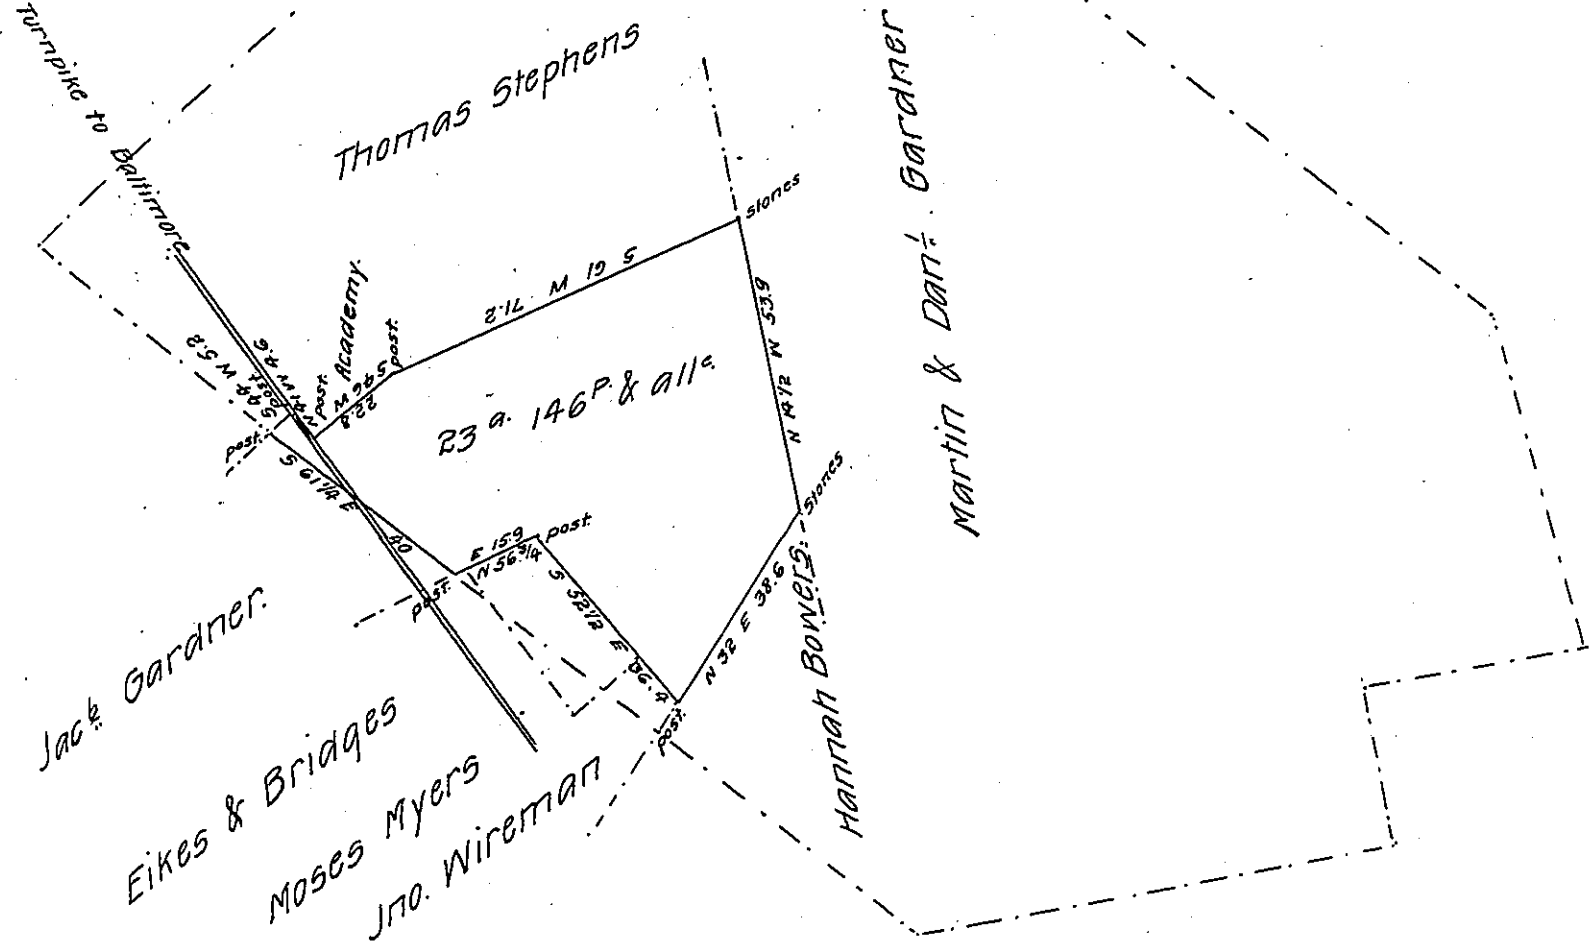

Situated in Huntingdon township Adams County. Containing 23^a. 146^p and the usual Allowance. It being part of a larger tract. Surveyed the 4th day of June 1822 By Jno Dickson D.S. in pursuance of a warrant to James Robinett dated the 6th day of Oct 1743. Containing 297^a 43^p & all^e. Divided from the residue March 12th 1840 for Jacob Gardner. By David M^c Millan.

Ja^s Boyd. D.S.

To Jacob Sallade Esqr.
Surveyor General.

IN TESTIMONY that the above is a copy of the original remaining on file in the Department of Internal Affairs of Pennsylvania, made conformably to an Act of Assembly approved the 16th day of February, 1833, I have hereunto set my Hand and caused the Seal of said Department to be affixed at Harrisburg, this twelfth day of December 1907.

Henry Houck
Secretary of Internal Affairs.