


FORM NO 1.

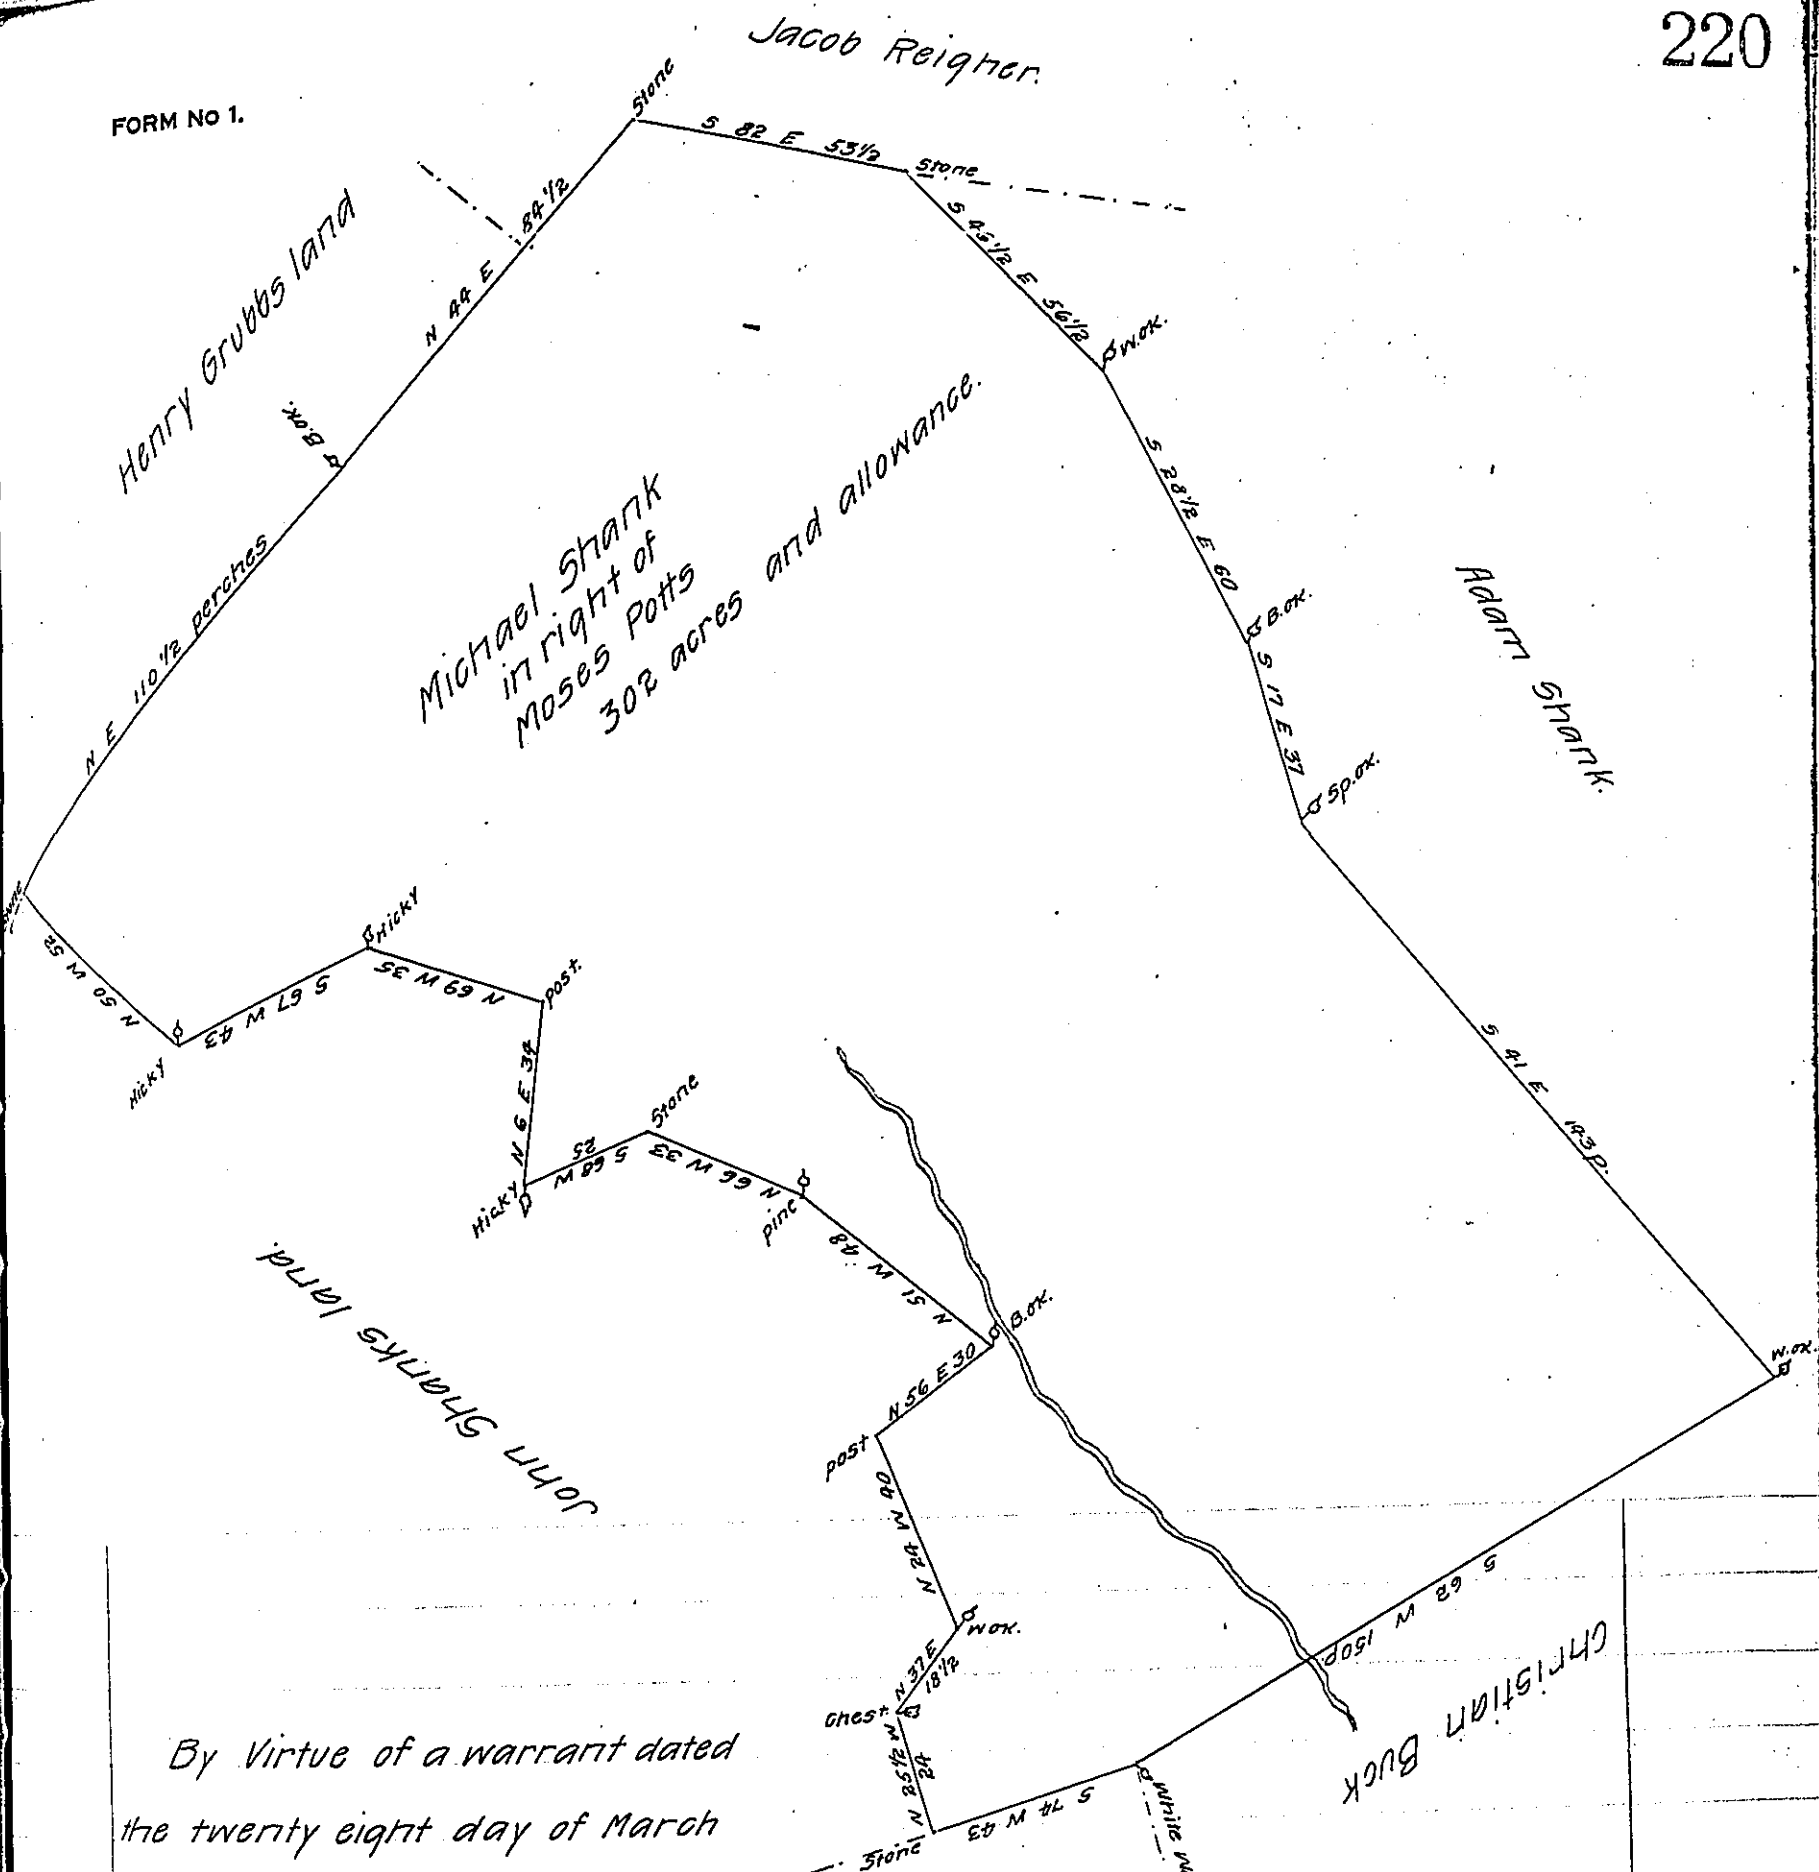

By Virtue of a warrant dated  
 the twenty eight day of March  
 1751. Surveyed the seventeenth-  
 day of May 1802 For Michael

Shank in right of Moses Potts the above described tract of land, It being  
 part of a larger tract, Situate part in Londenderrey and Derrey town-  
 ships Dauphin County Containing Three Hundred and two acres and allow-  
 ance for roads &c.

Thomas Clark D.S.

Samuel Cochran Esquire

Surveyor General Pennsylvania

IN TESTIMONY that the above is a copy of the original remaining on file in  
 the Department of Internal Affairs of Pennsylvania, made  
 conformably to an Act of Assembly approved the 16th day of  
 February, 1833, I have hereunto set my Hand and caused  
 the Seal of said Department to be affixed at Harrisburg,  
 this twelfth day of December 1907.

*Henry Howck*  
 Secretary of Internal Affairs.