


FORM No. 1.

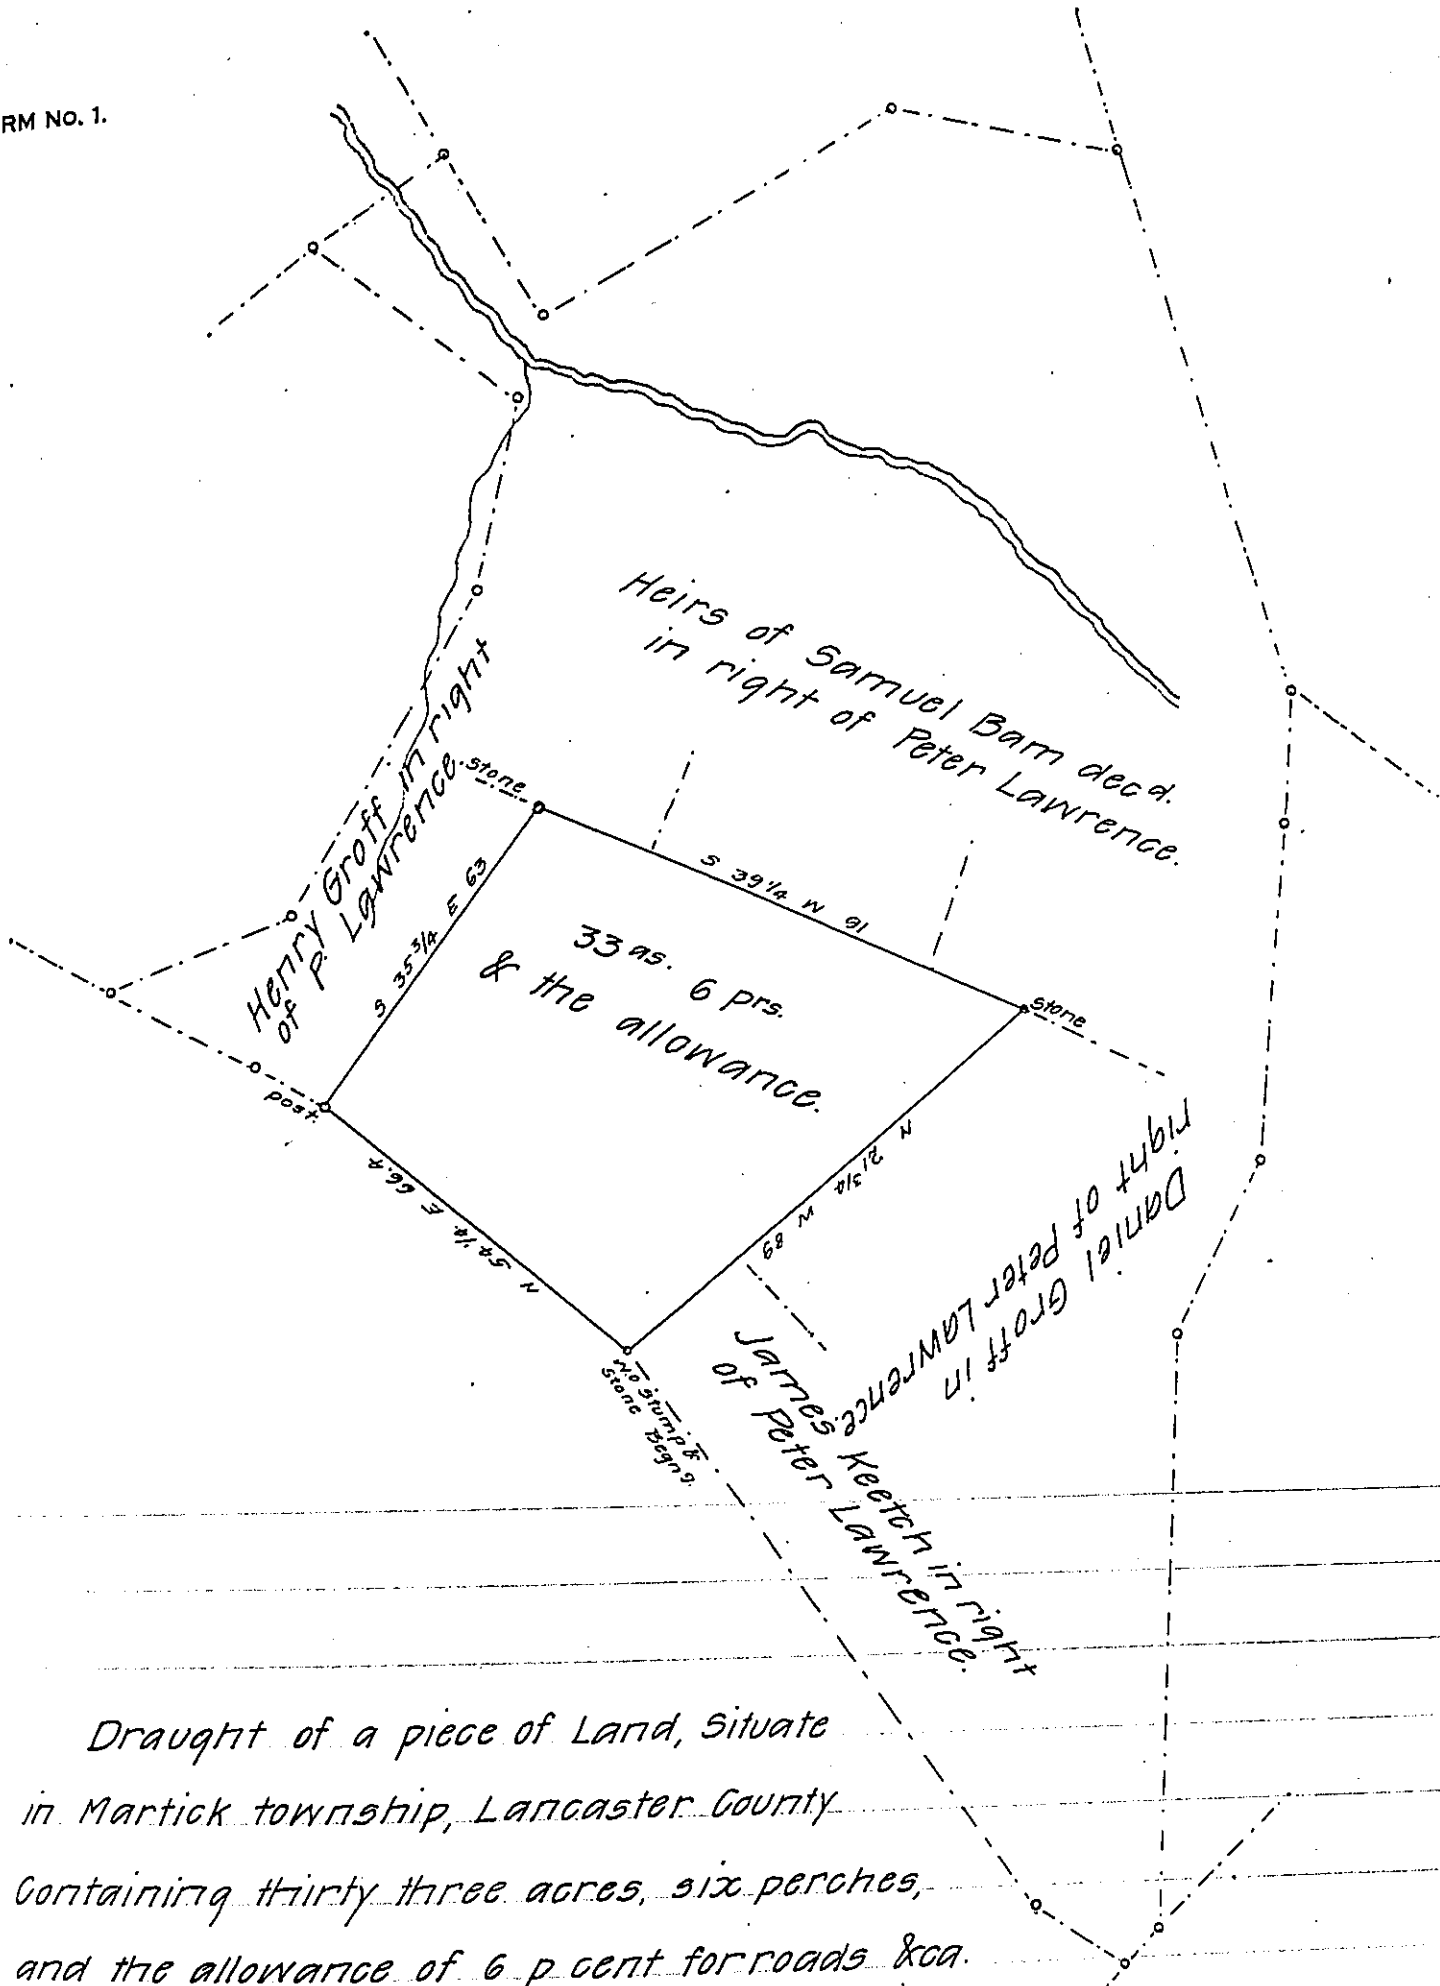

Draught of a piece of Land, Situate  
 in Martick township, Lancaster County  
 Containing thirty three acres, six perches,  
 and the allowance of 6 p cent for roads &c.

Being part of a larger tract which was granted to Peter Lawrence,  
 by warrant dated the 21<sup>st</sup> day of December A. D. 1750, and  
 containing, by original survey, 210 acres & the allowance, &c.

Surveyed the above describe piece of land for Christopher  
 Winter Jun<sup>r</sup> the 26<sup>th</sup> day of November 1828.

To Gabriel Hiester Esq. P James Black D.S.  
 Surveyor Genl. Pa.

IN TESTIMONY that the above is a copy of the original remaining on file in  
 the Department of Internal Affairs of Pennsylvania, made  
 conformably to an Act of Assembly approved the 16<sup>th</sup> day of  
 February 1833, I have hereunto set my hand and caused  
 the Seal of said Department to be affixed at Harrisburg,  
 this third day of January 1908.

*Henry Howell*  
 Secretary of Internal Affairs.