


FORM NO. 1.

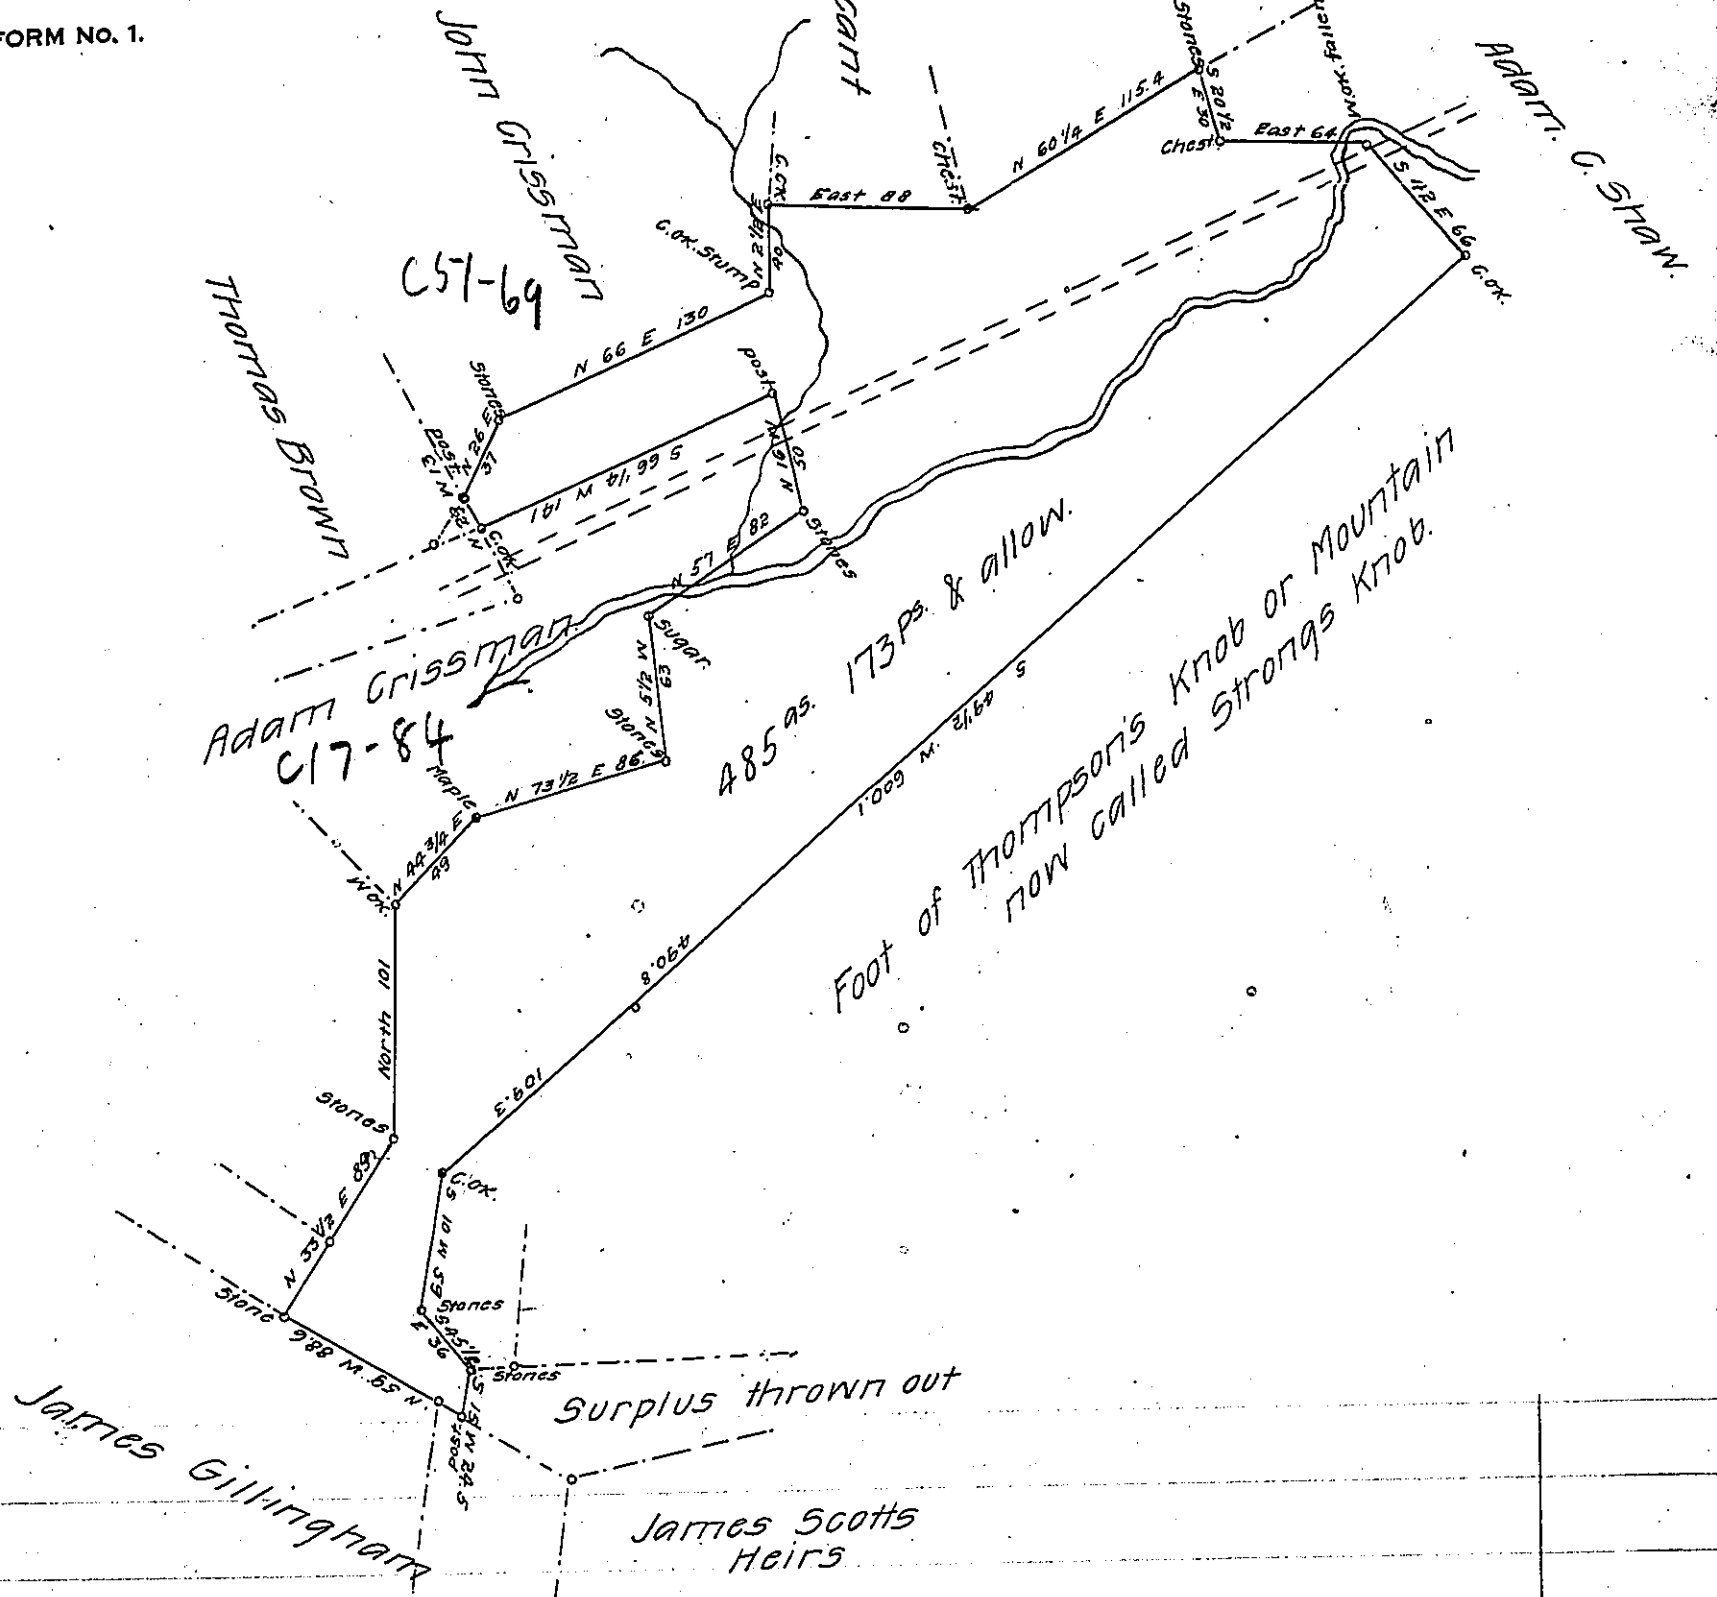

A draught of four hundred and eighty-five acres, and one hundred and seventy three perches of land with the allowance of six per cent for roads &c. Situate in Armagh township, Mifflin County, Being a tract of land partly surveyed June 26th & 27th 1829, by Robert Robison, as found by marks on the grounds. Resurveyed Oct: 29th & 31st, and Nov: 2nd. 1864, in pursuance of a warrant to Alexander Stewart dated June 2nd. 1829. Warrant of 400 acres

To James P. Barr Esqr. John R. Weeks. C.S.
 Surveyor General of Pa.

IN TESTIMONY that the above is a copy of the original remaining on file in the Department of Internal Affairs of Pennsylvania, made conformably to an Act of Assembly approved the 16th day of February 1833, I have hereunto set my hand and caused the Seal of said Department to be affixed at Harrisburg, this sixteenth day of January 1908

Henry Houck
 Secretary of Internal Affairs.