


Foster -
Luzerne

V - 143 -
Josiah Wright

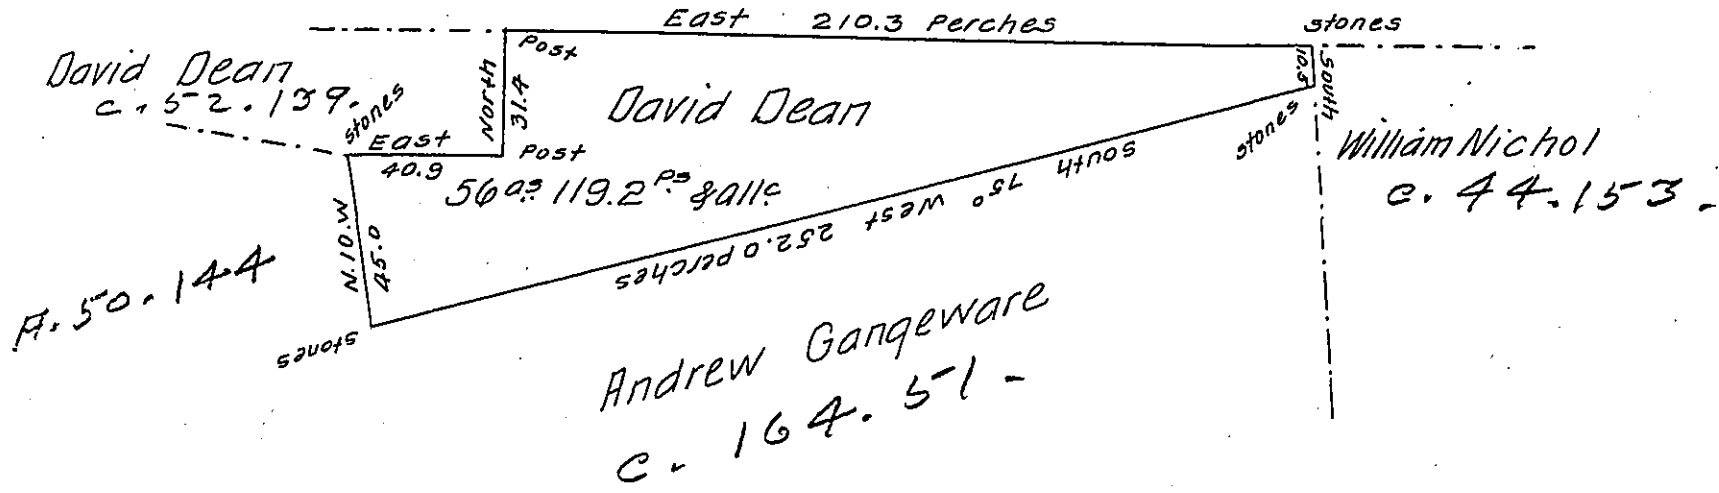

Draft of a tract of land (Improved) Containing fifty six acres one hundred and nineteen and two tenth perches and allowance of six per cent for roads &c. Situate in Denison township in the County of Luzerne. Surveyed the 29th day of April A. D. 1847. by George W. Leuffer then Deputy Surveyor. in pursuance of a Warrant granted to David Dean dated the 17th day of April A. D. 1847.

I hereby Certify that the foregoing is a Correct Copy of a Survey filed amongst the records of the County Surveyor's Office of this County and that it has been examined by me and found to be Correct.

Hon. Robert B. Beath }
 Surveyor General }

J. P. Weller
 County Surveyor.

IN TESTIMONY that the above is a copy of the original remaining on file in the Department of Internal Affairs of Pennsylvania, made conformably to an Act of Assembly approved the 16th day of February, 1833, I have hereunto set my Hand and caused the Seal of said Department to be affixed at Harrisburg, this ninth day of December 1907.

Henry Howell
 Secretary of Internal Affairs.