


FORM NO. 1.

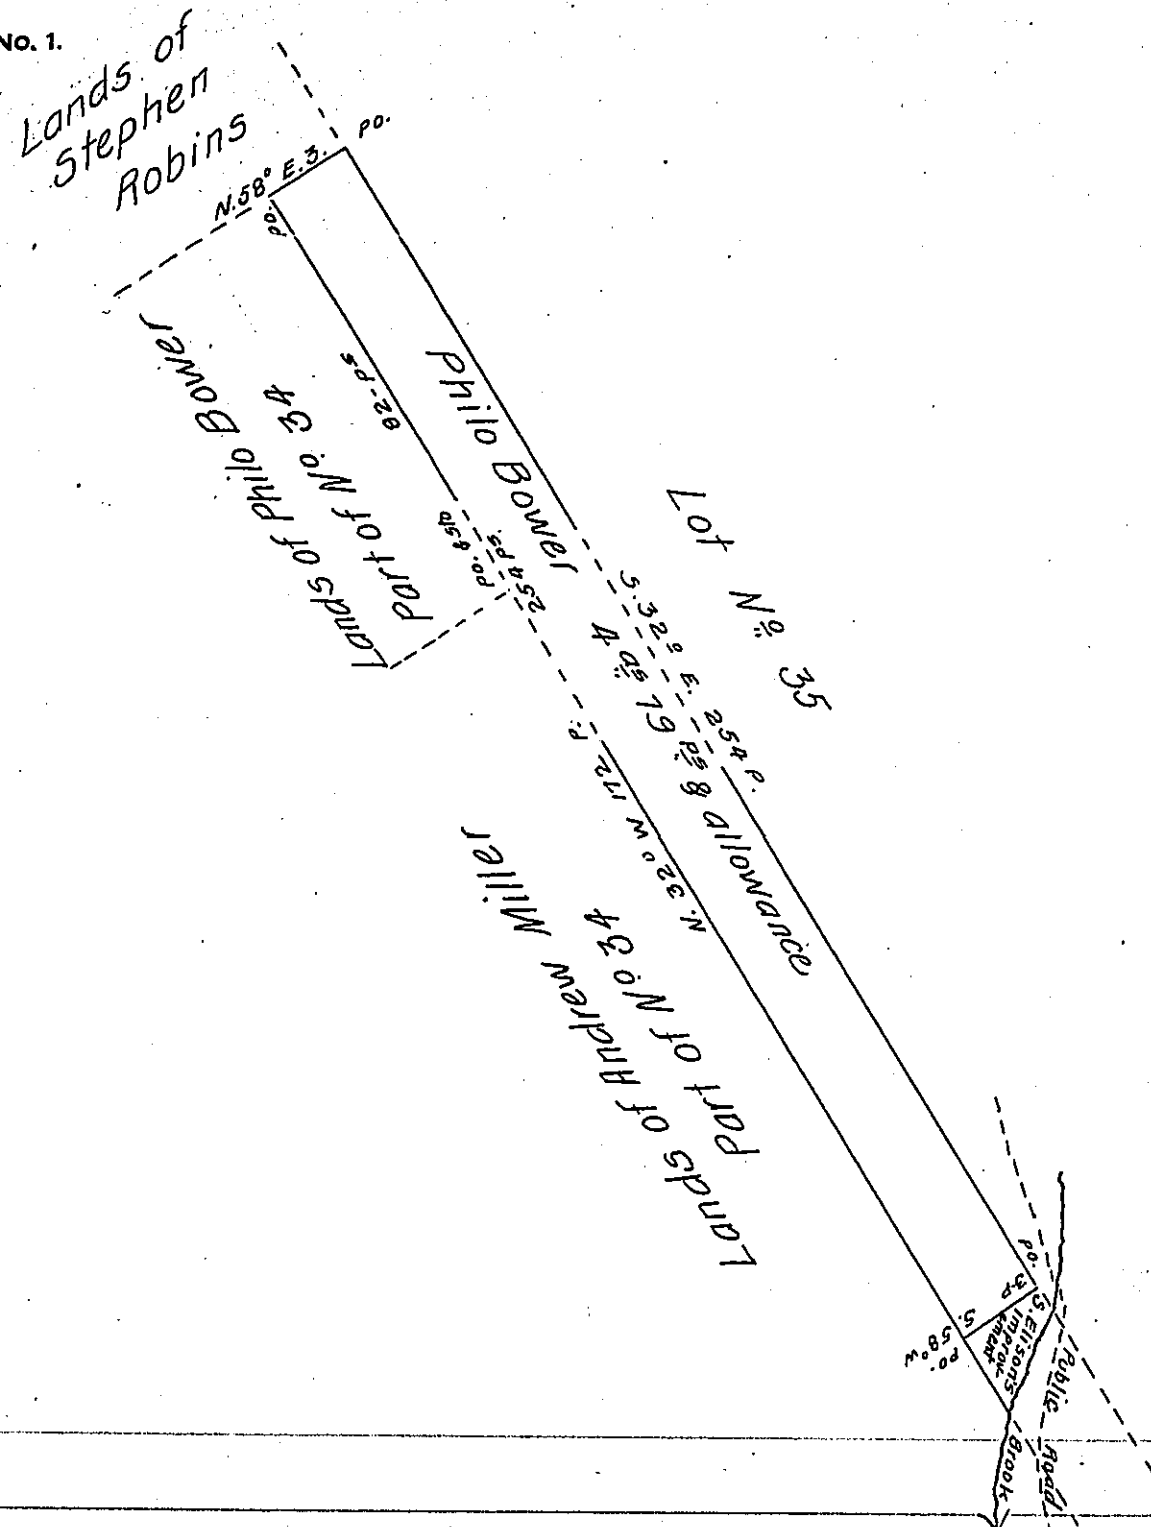

A Draft of a tract of improved Land Situate Adjoining Land of Philo Bower and others, and between Lots N<sup>o</sup> 34 and 35 in the Third Division of Kingston one of the Seventeen Certified Townships in Luzerne County. Containing four Acres Seventy-nine perches and the usual allowance of Six percent &c.

Surveyed the above described tract of Land to Philo Bower the Eleventh Day of July A. D. 1854 by Virtue of his Warrant Dated July the third A. D. 1854.

To J. Porter Brawley Esq<sup>r</sup>.  
Surveyor General

Henry Colt  
D. S.

IN TESTIMONY that the above is a copy of the original remaining on file in the Department of Internal Affairs of Pennsylvania, made conformably to an Act of Assembly approved the 16th day of February 1833, I have hereunto set my hand and caused the Seal of said Department to be affixed at Harrisburg, this twenty fourth day of December 1907.

Henry Houck  
Secretary of Internal Affairs.