


FORM NO 1.

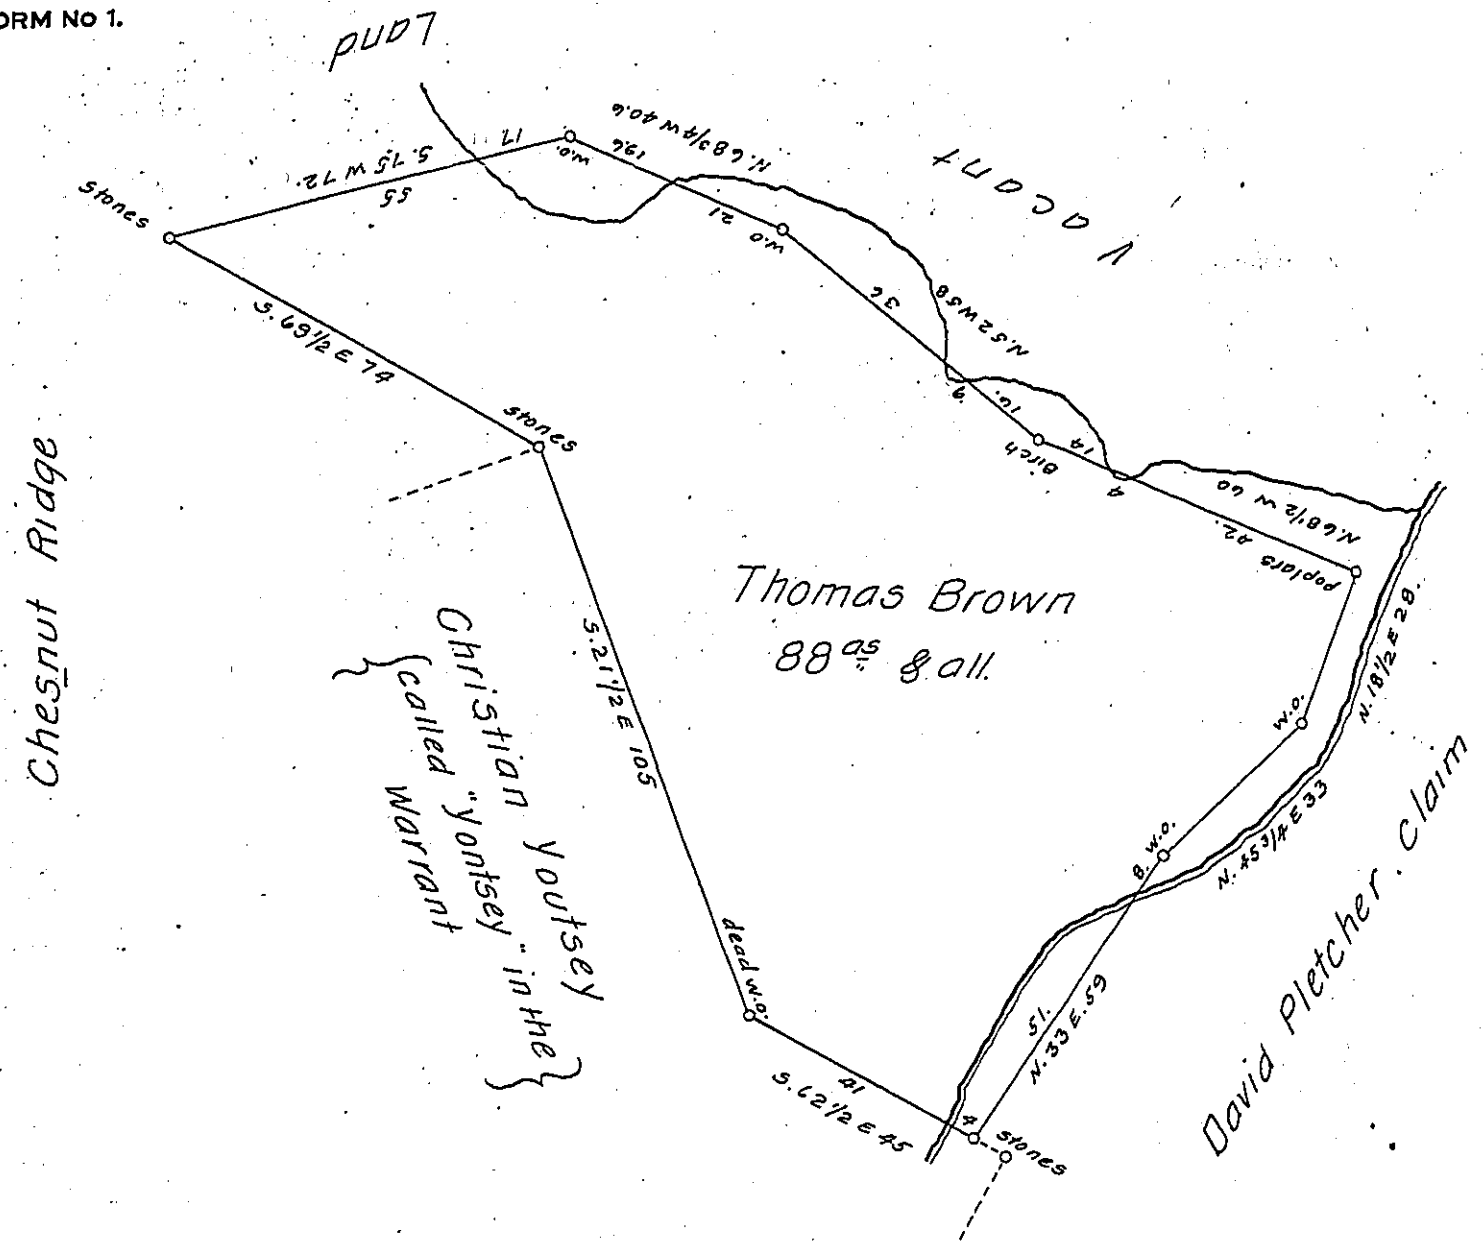

Situate on the waters of Champion Run in Saltlick township Fayette County and  
 Surveyed the 21<sup>st</sup> day of April 1832. In pursuance of a Warrant in the name  
 of Thomas Brown for 90 acres dated the 3<sup>d</sup> day of April 1832.

To Jacob Spangler Esqr. pr. F. Lewis D. S.  
 Surveyor General

There is about 14 or 15 acres cleared and in a state of cultivation, but no dwelling  
 house or family residing on this tract at the date of this Survey; the improvement  
 appears to be about 20 years old or upwards. David Pletcher requests a caveat  
 to be entered against the acceptance of this Survey, alledging that about  
 20 acres of the land belongs to him, the ground of his claim not known  
 to me.

F. Lewis -

To J. S. Esqr.

IN TESTIMONY that the above is a copy of the original remaining on file in  
 the Department of Internal Affairs of Pennsylvania, made  
 conformably to an Act of Assembly approved the 16th day of  
 February, 1833, I have hereunto set my Hand and caused  
 the Seal of said Department to be affixed at Harrisburg,  
 this fourteenth day of November 1907.

*Henry Fowler*  
 Secretary of Internal Affairs.