


FORM NO 1.

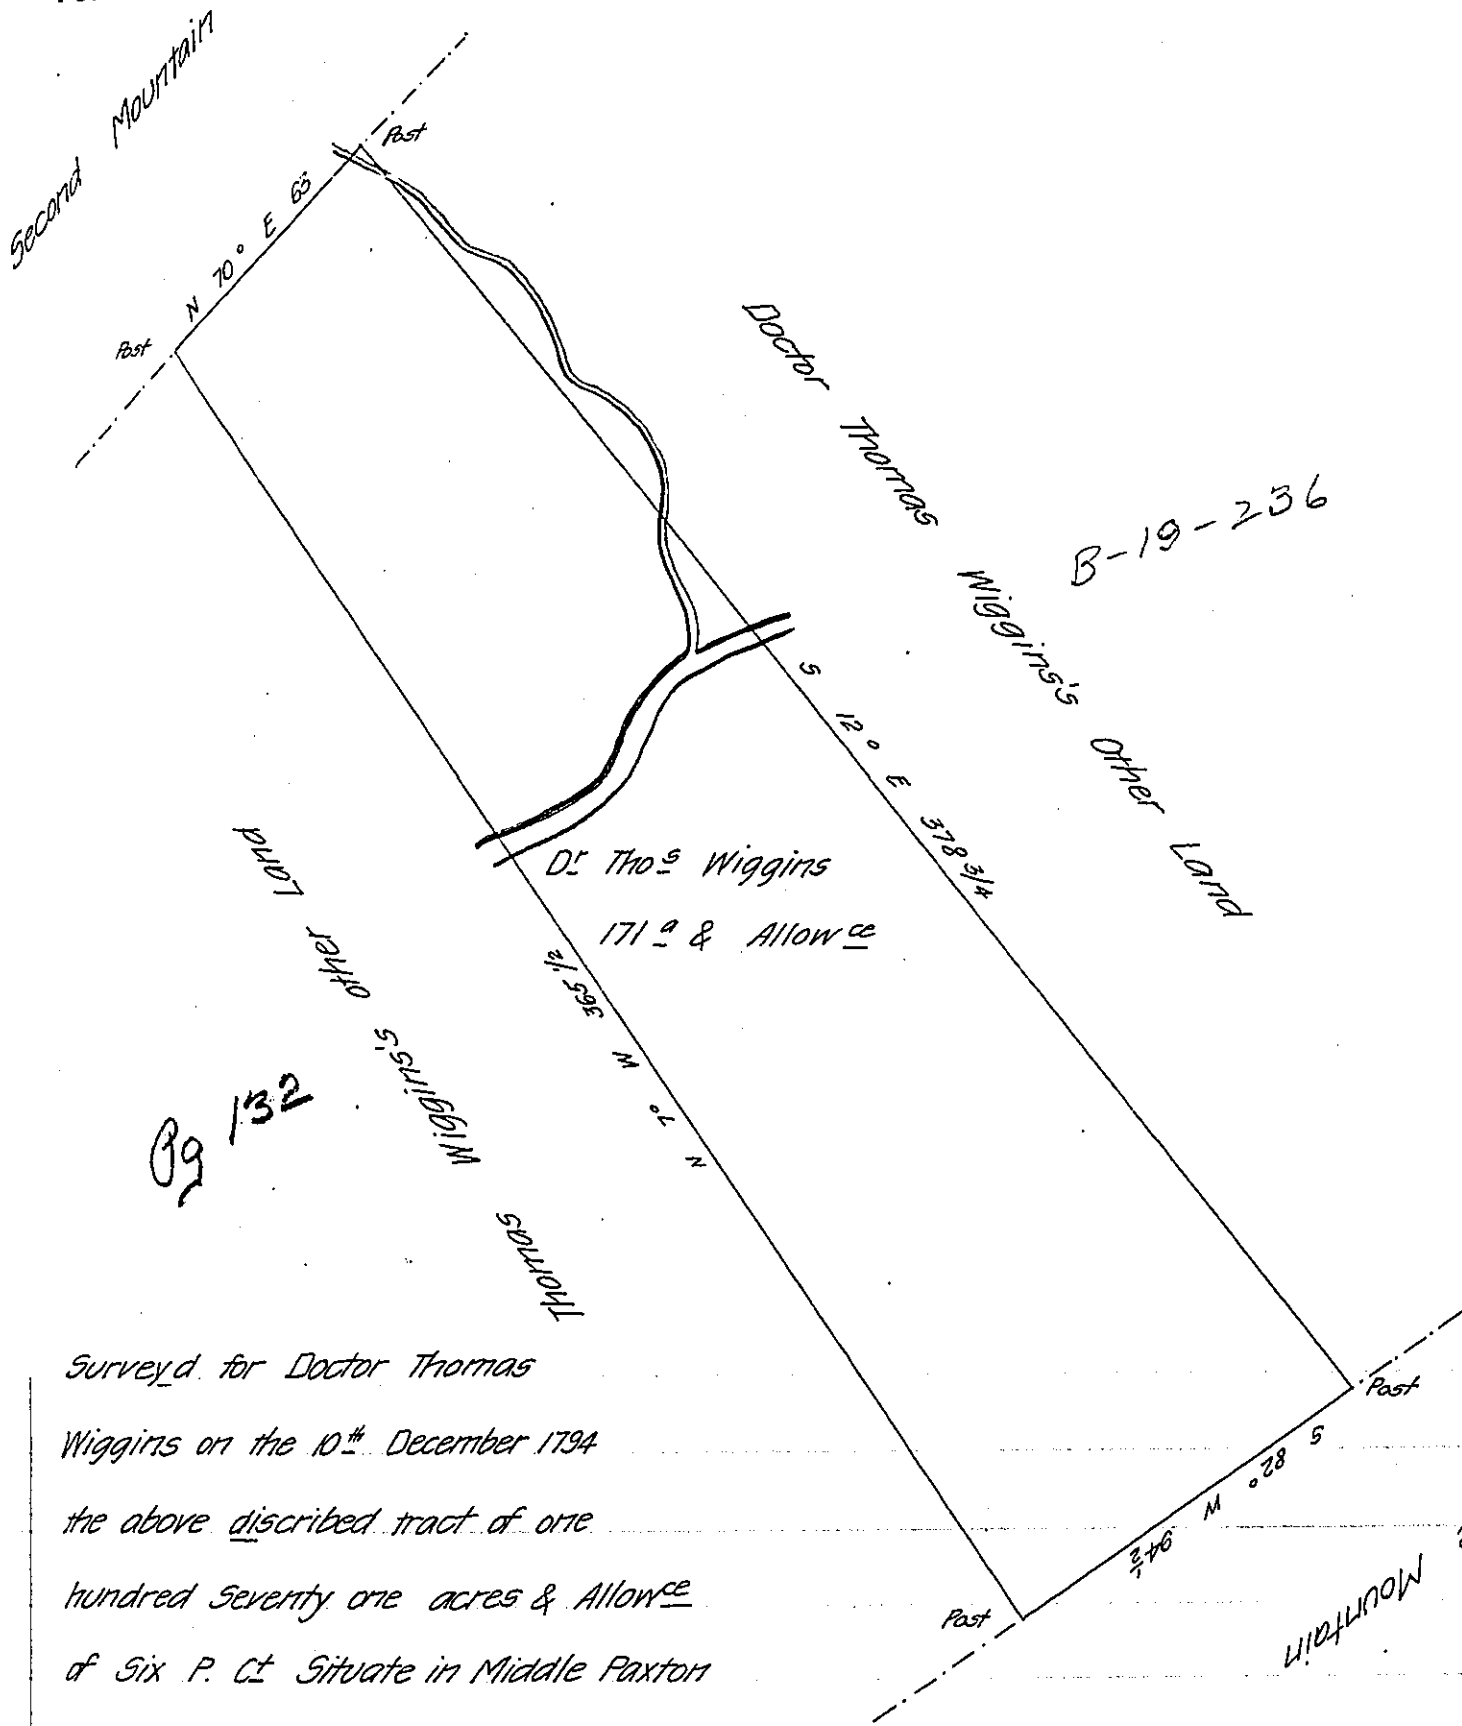

Survey'd for Doctor Thomas
 Wiggins on the 10th December 1794
 the above discribed tract of one
 hundred Seventy one acres & Allow^{ce}
 of Six P. Ct Situate in Middle Paxton
 Township Dauphin County By his Warrant
 18th January 1794

Bartrem Galbraith D.S.

Dan^l Brodhead Esq^r
 Surveyor General

IN TESTIMONY that the above is a copy of the original remaining on file in
 the Department of Internal Affairs of Pennsylvania, made
 conformably to an Act of Assembly approved the 16th day of
 February, 1833, I have hereunto set my Hand and caused
 the Seal of said Department to be affixed at Harrisburg,
 this ninete day of January 1908

Henry Houck
 Secretary of Internal Affairs.