


FORM NO 1.

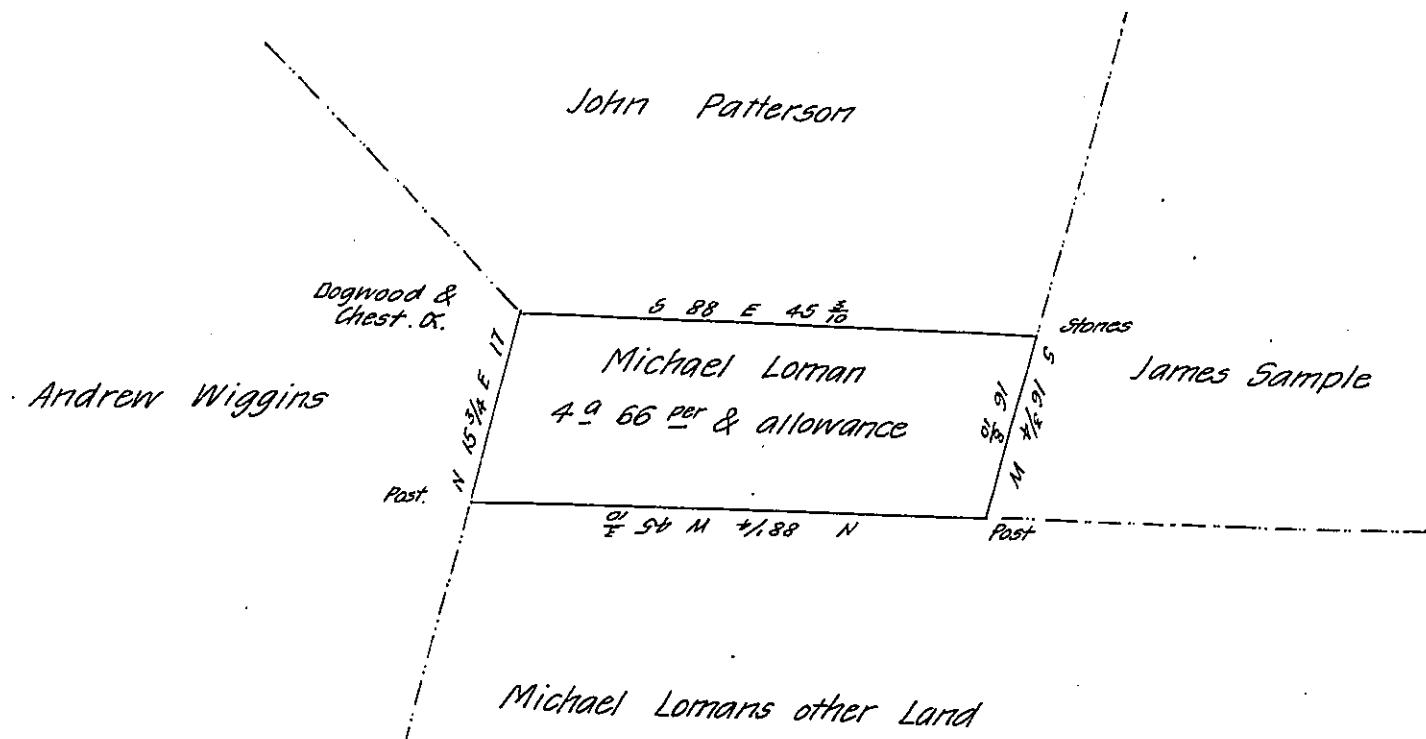

Surveyed to Michael Loman 6th July 1841 the above described piece of land containing four acres and sixty six perches and allowance of six per cent Situate in Armstrong township Indiana County adjoining lands of John Patterson James Sample Andrew Wiggins and other lands of said Michael Loman by warrant of 29th of April 1841.

Robert McGee D.S.

Jacob Gallade Esqr.

Surveyor General Pa.

IN TESTIMONY that the above is a copy of the original remaining on file in the Department of Internal Affairs of Pennsylvania, made conformably to an Act of Assembly approved the 16th day of February, 1833, I have hereunto set my Hand and caused the Seal of said Department to be affixed at Harrisburg, this twenty ninth day of January 1908

Henry Hopper
Secretary of Internal Affairs.