


FORM NO. 1.

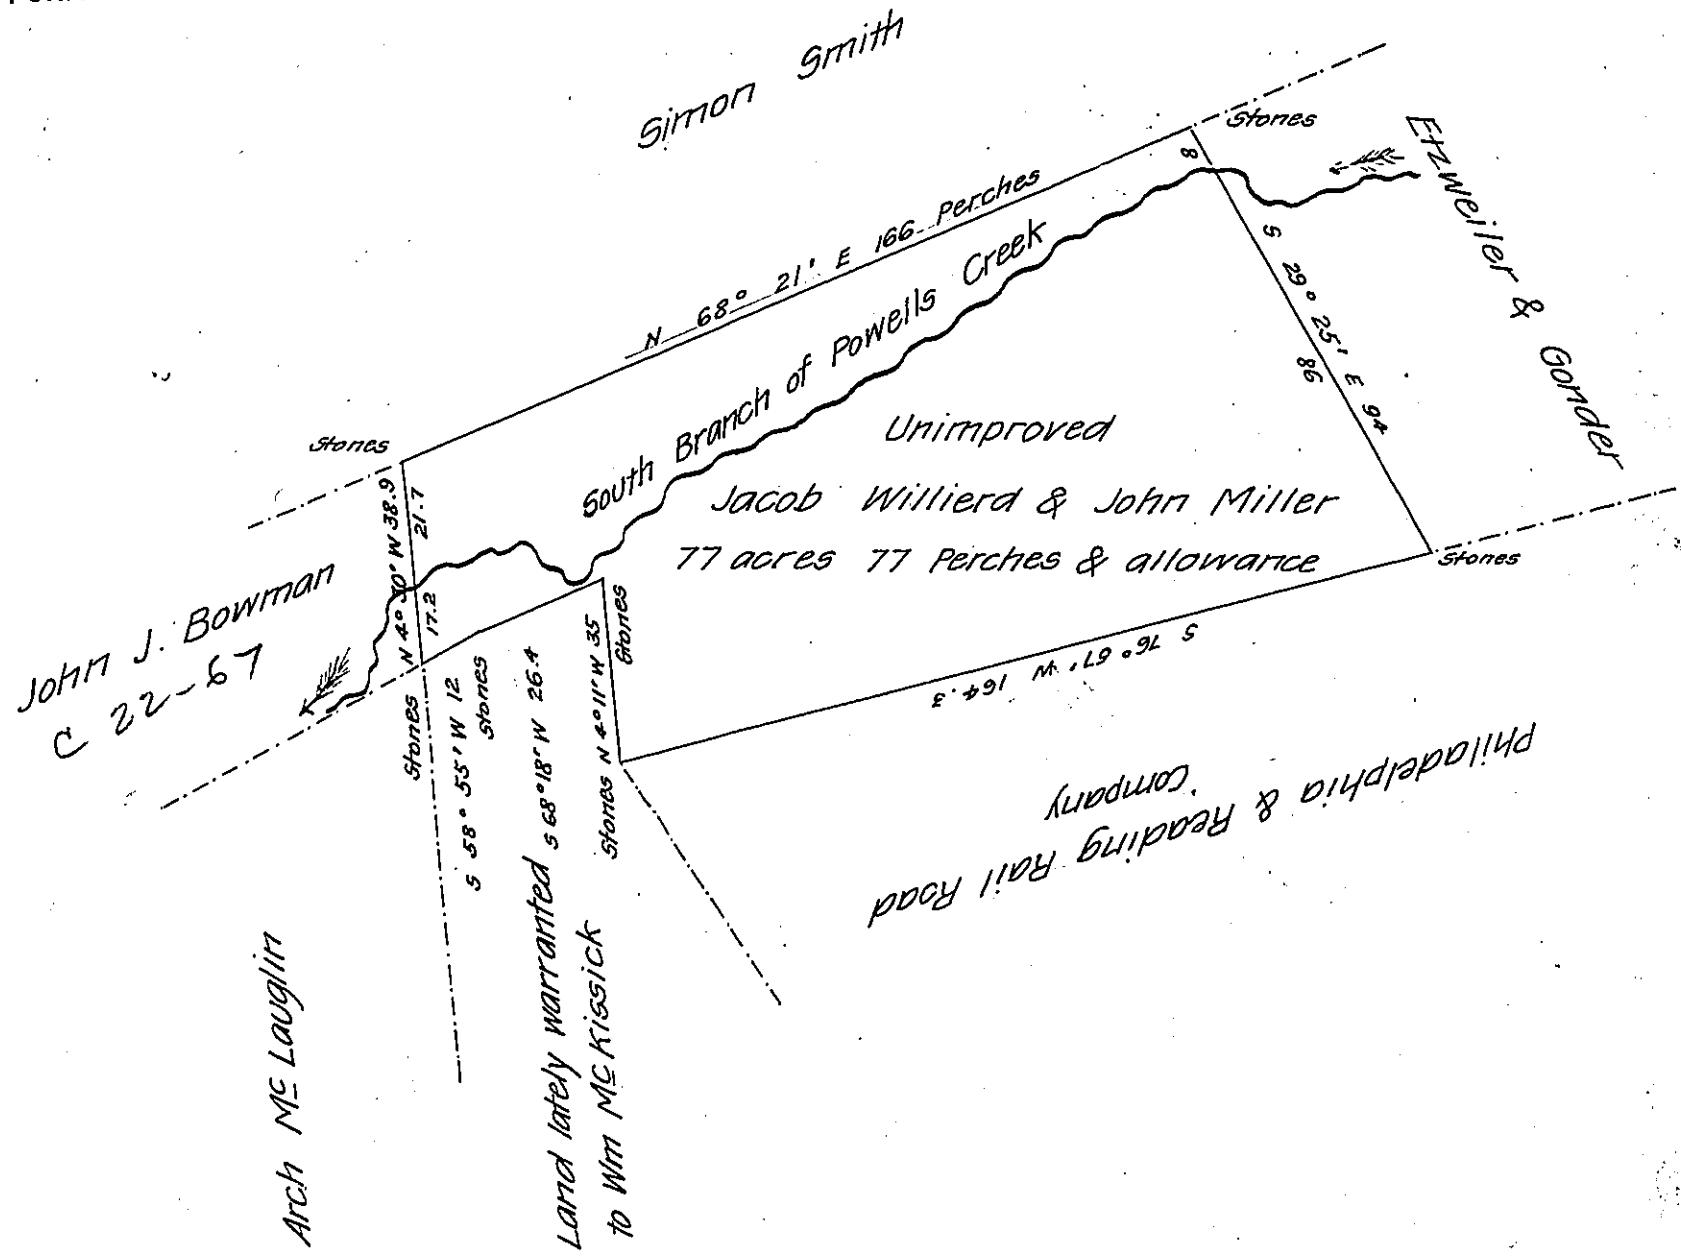

Surveyed November 18 & 19, 1867 for Jacob Williard and John Miller  
in pursuance of their warrant dated the twenty-first day of June A.D. 1867  
situate in Jefferson township Dauphin County Containing seventy-seven acres  
seventy-seven perches and allowance of 6 per cent

Preston Miller C.S.

To J. M. Campbell Esq.

Surveyor General of Penn.

IN TESTIMONY that the above is a copy of the original remaining on file in  
the Department of Internal Affairs of Pennsylvania, made  
conformably to an Act of Assembly approved the 16th day of  
February 1833, I have hereunto set my hand and caused  
the Seal of said Department to be affixed at Harrisburg,  
this twenty-seventh day of September 1907

Henry A. Smith  
Secretary of Internal Affairs.