


FORM NO. 1.

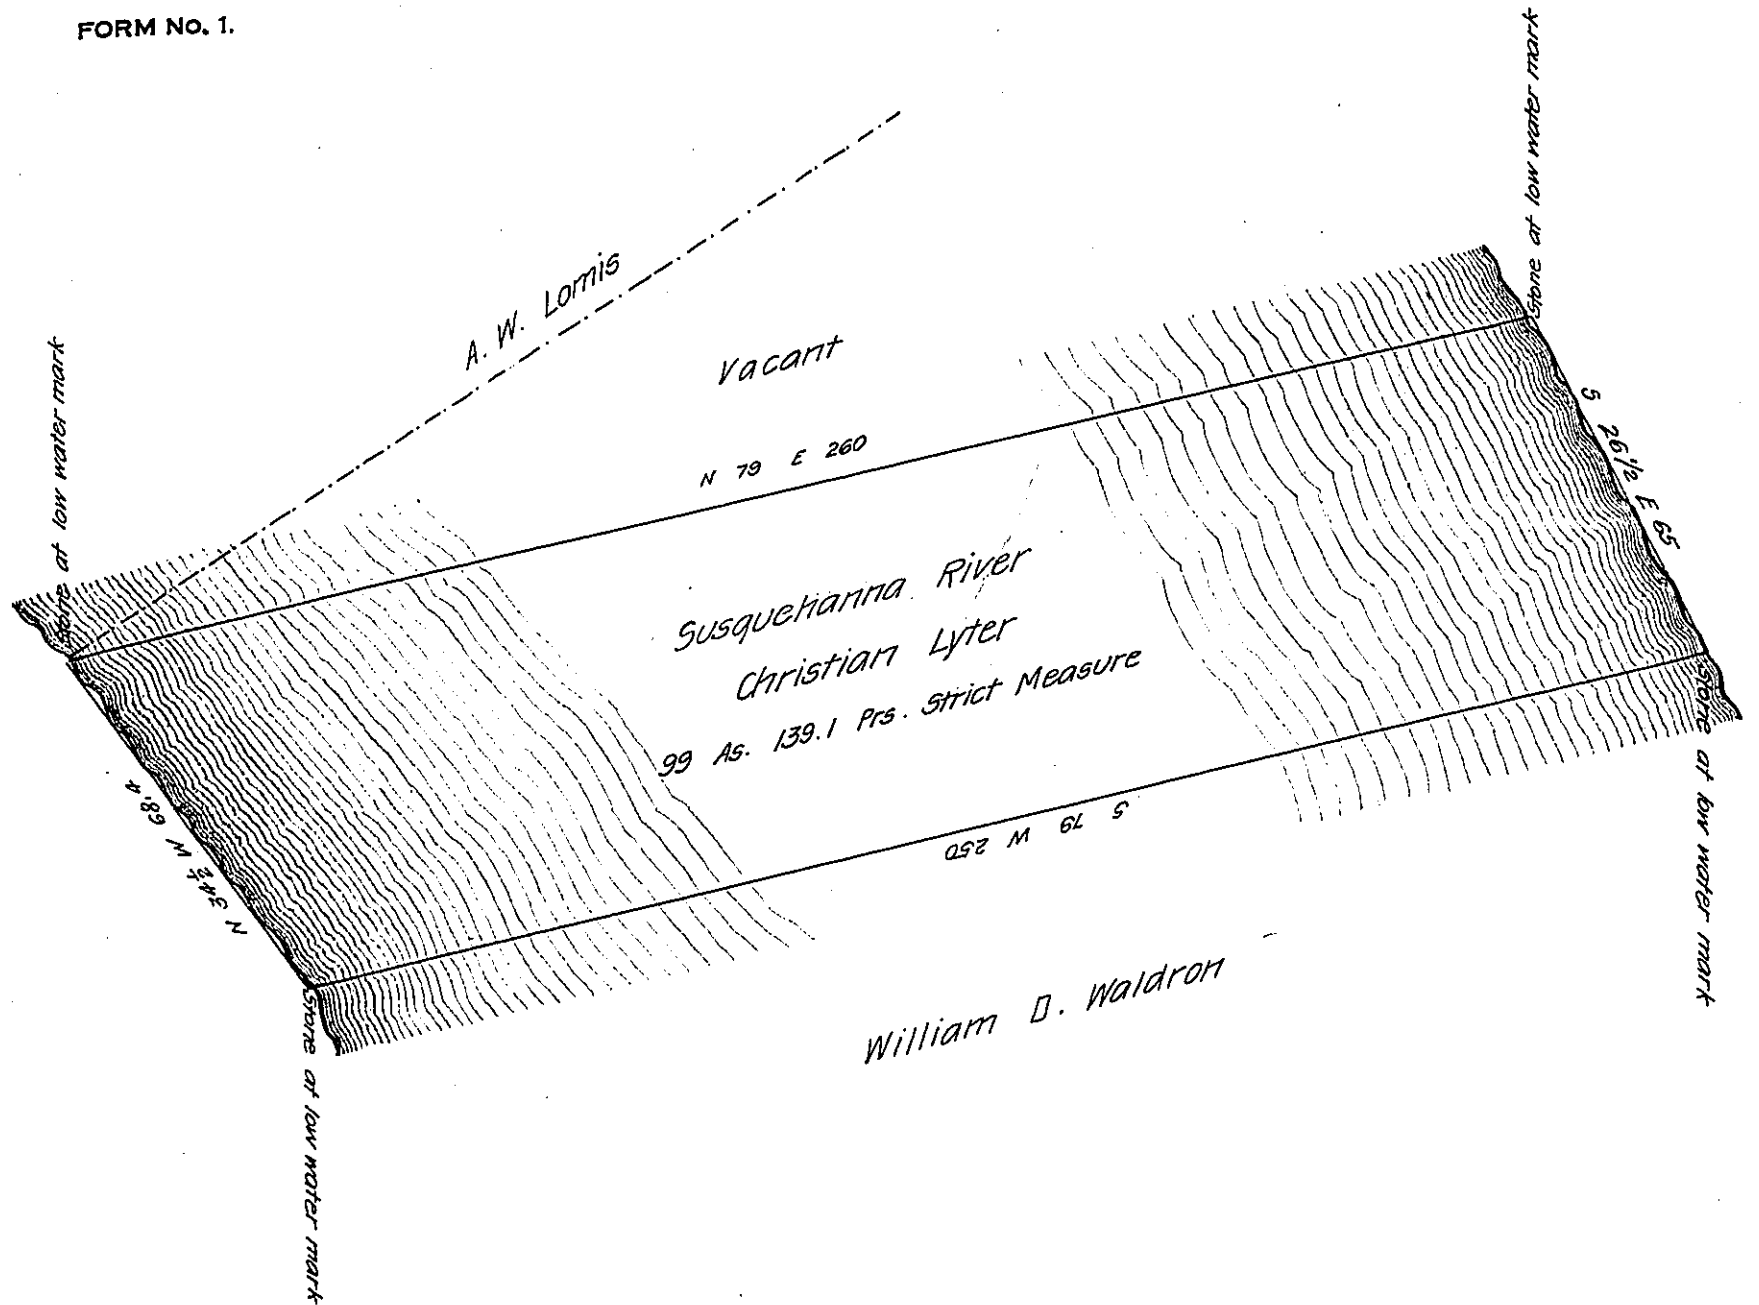

Surveyed for Christian Lyter on the twenty first day of September Anno Domini one thousand eight hundred and forty eight in pursuance of a Warrant bearing date the fourth day of September Anno Domini one thousand eight hundred and forty eight The above described part of the Bed of the Susquehanna River situate in Halifax Township in the County of Dauphin and Commonwealth of Pennsylvania Containing Ninety nine acres one hundred and thirty nine perches and one tenth, Strict Measure

Daniel Hoffman D.S.

To John Laporte Esquire Surveyor General
of the Commonwealth of Pennsylvania.

IN TESTIMONY that the above is a copy of the original remaining on file in the Department of Internal Affairs of Pennsylvania, made conformably to an Act of Assembly approved the 16th day of February 1833, I have hereunto set my hand and caused the Seal of said Department to be affixed at Harrisburg, this twenty seventh day of September 1907

Henry Hoover
Secretary of Internal Affairs.