


FORM NO. 1.

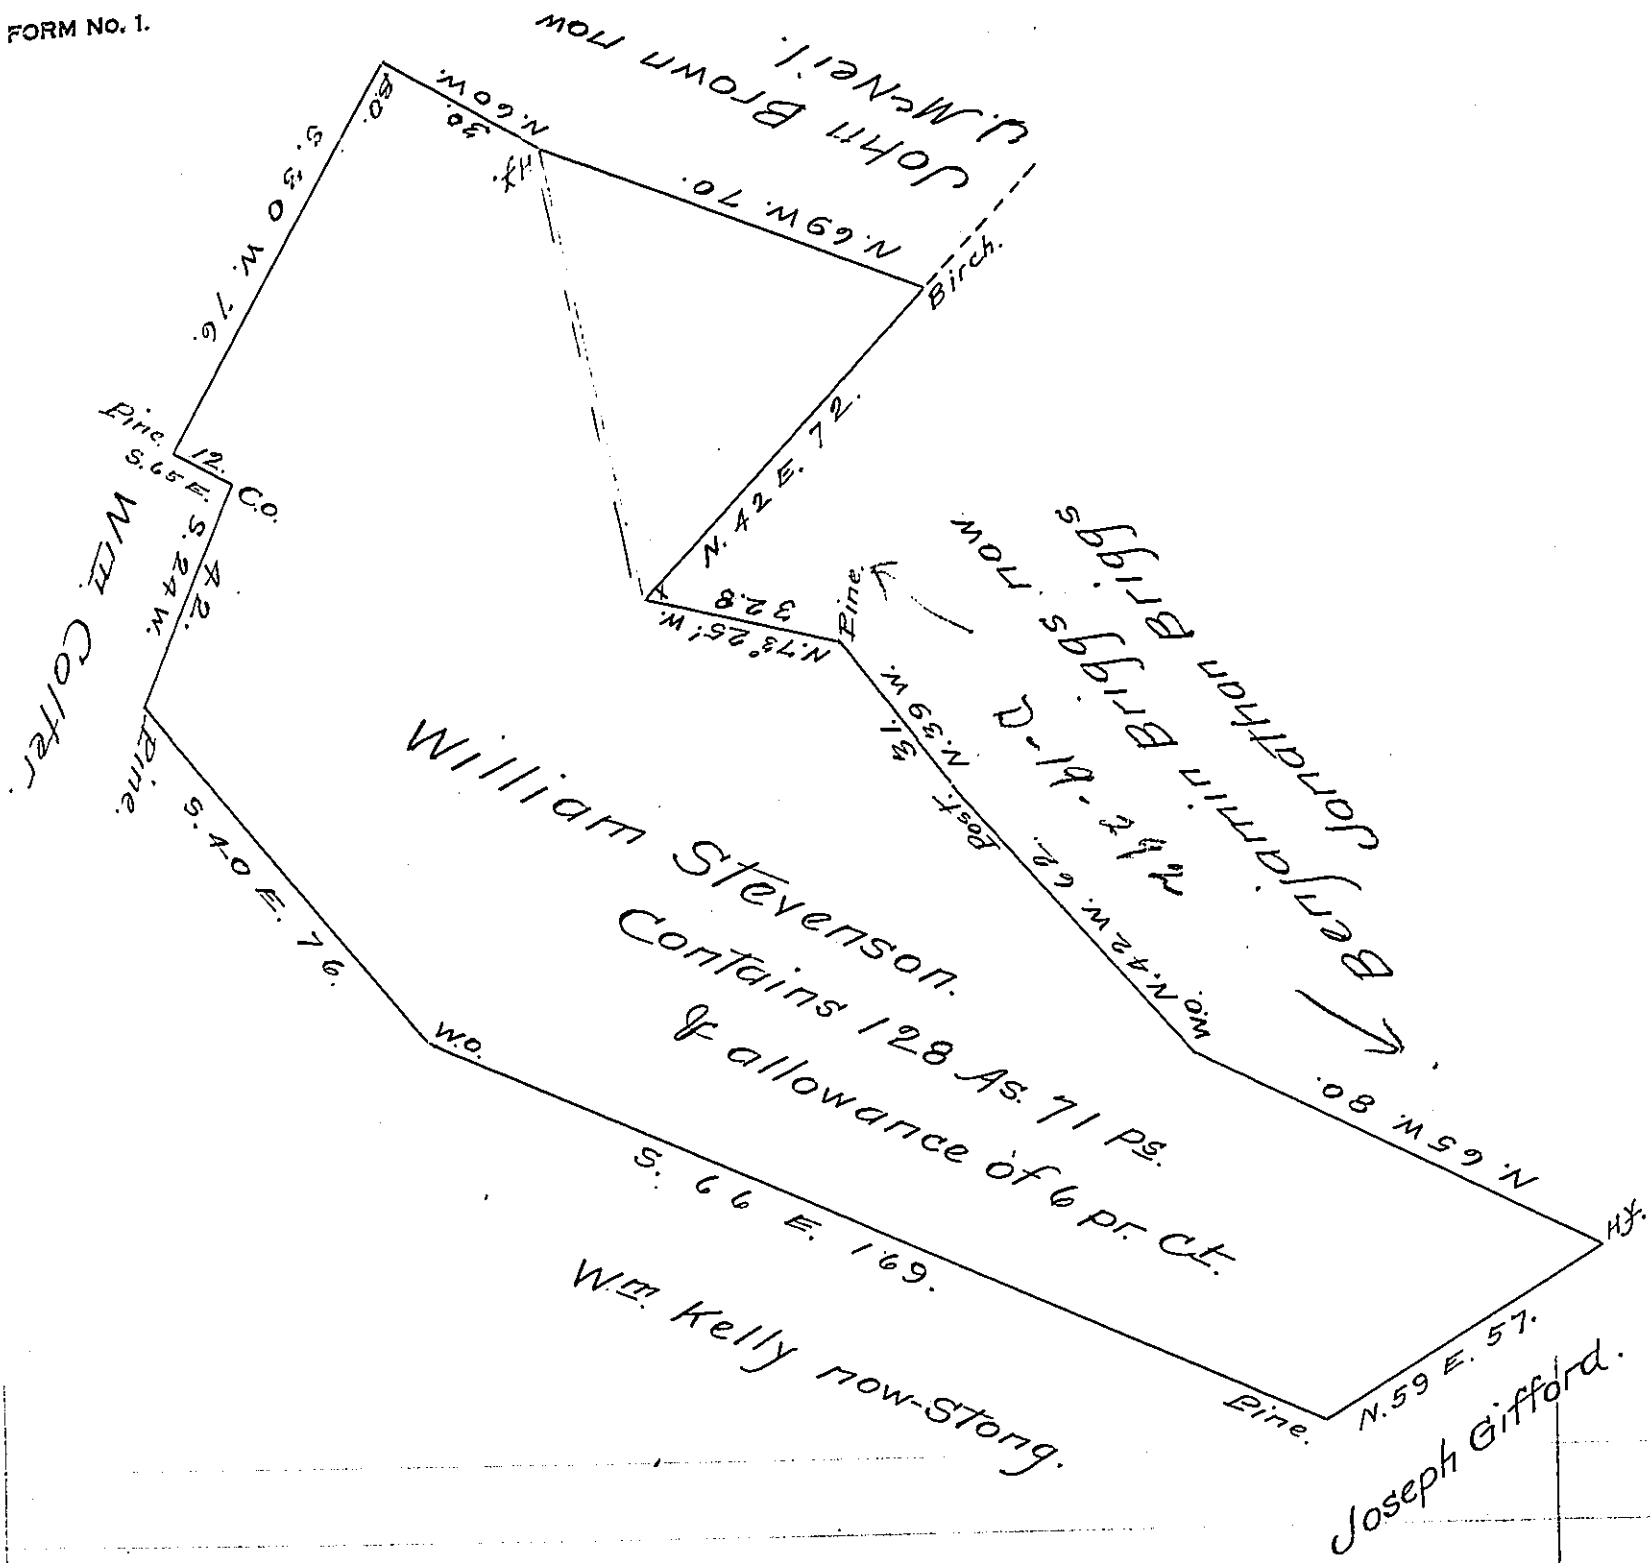

Situate in Dublin now Tell Township Huntingdon County on the waters of Tuskarora Creek first Surveyed the 4<sup>th</sup> day of Sept. 1797 & resurveyed & some Errors Corrected the 4<sup>th</sup> day of April 1845 In pursuance of a warrant Granted to William Stevenson dated 20<sup>th</sup> June 1794.

To Jacob Sallade Esqr. }  
 Surveyor General }  
 P. Wm. Reed D.S.

IN TESTIMONY that the above is a copy of the original remaining on file in the Department of Internal Affairs of Pennsylvania, made conformably to an Act of Assembly approved the 16th day of February 1833, I have hereunto set my hand and caused the Seal of said Department to be affixed at Harrisburg, this Twentieth day of December 1907.

*Henry Howell*  
 Secretary of Internal Affairs.