


FORM No. 1.

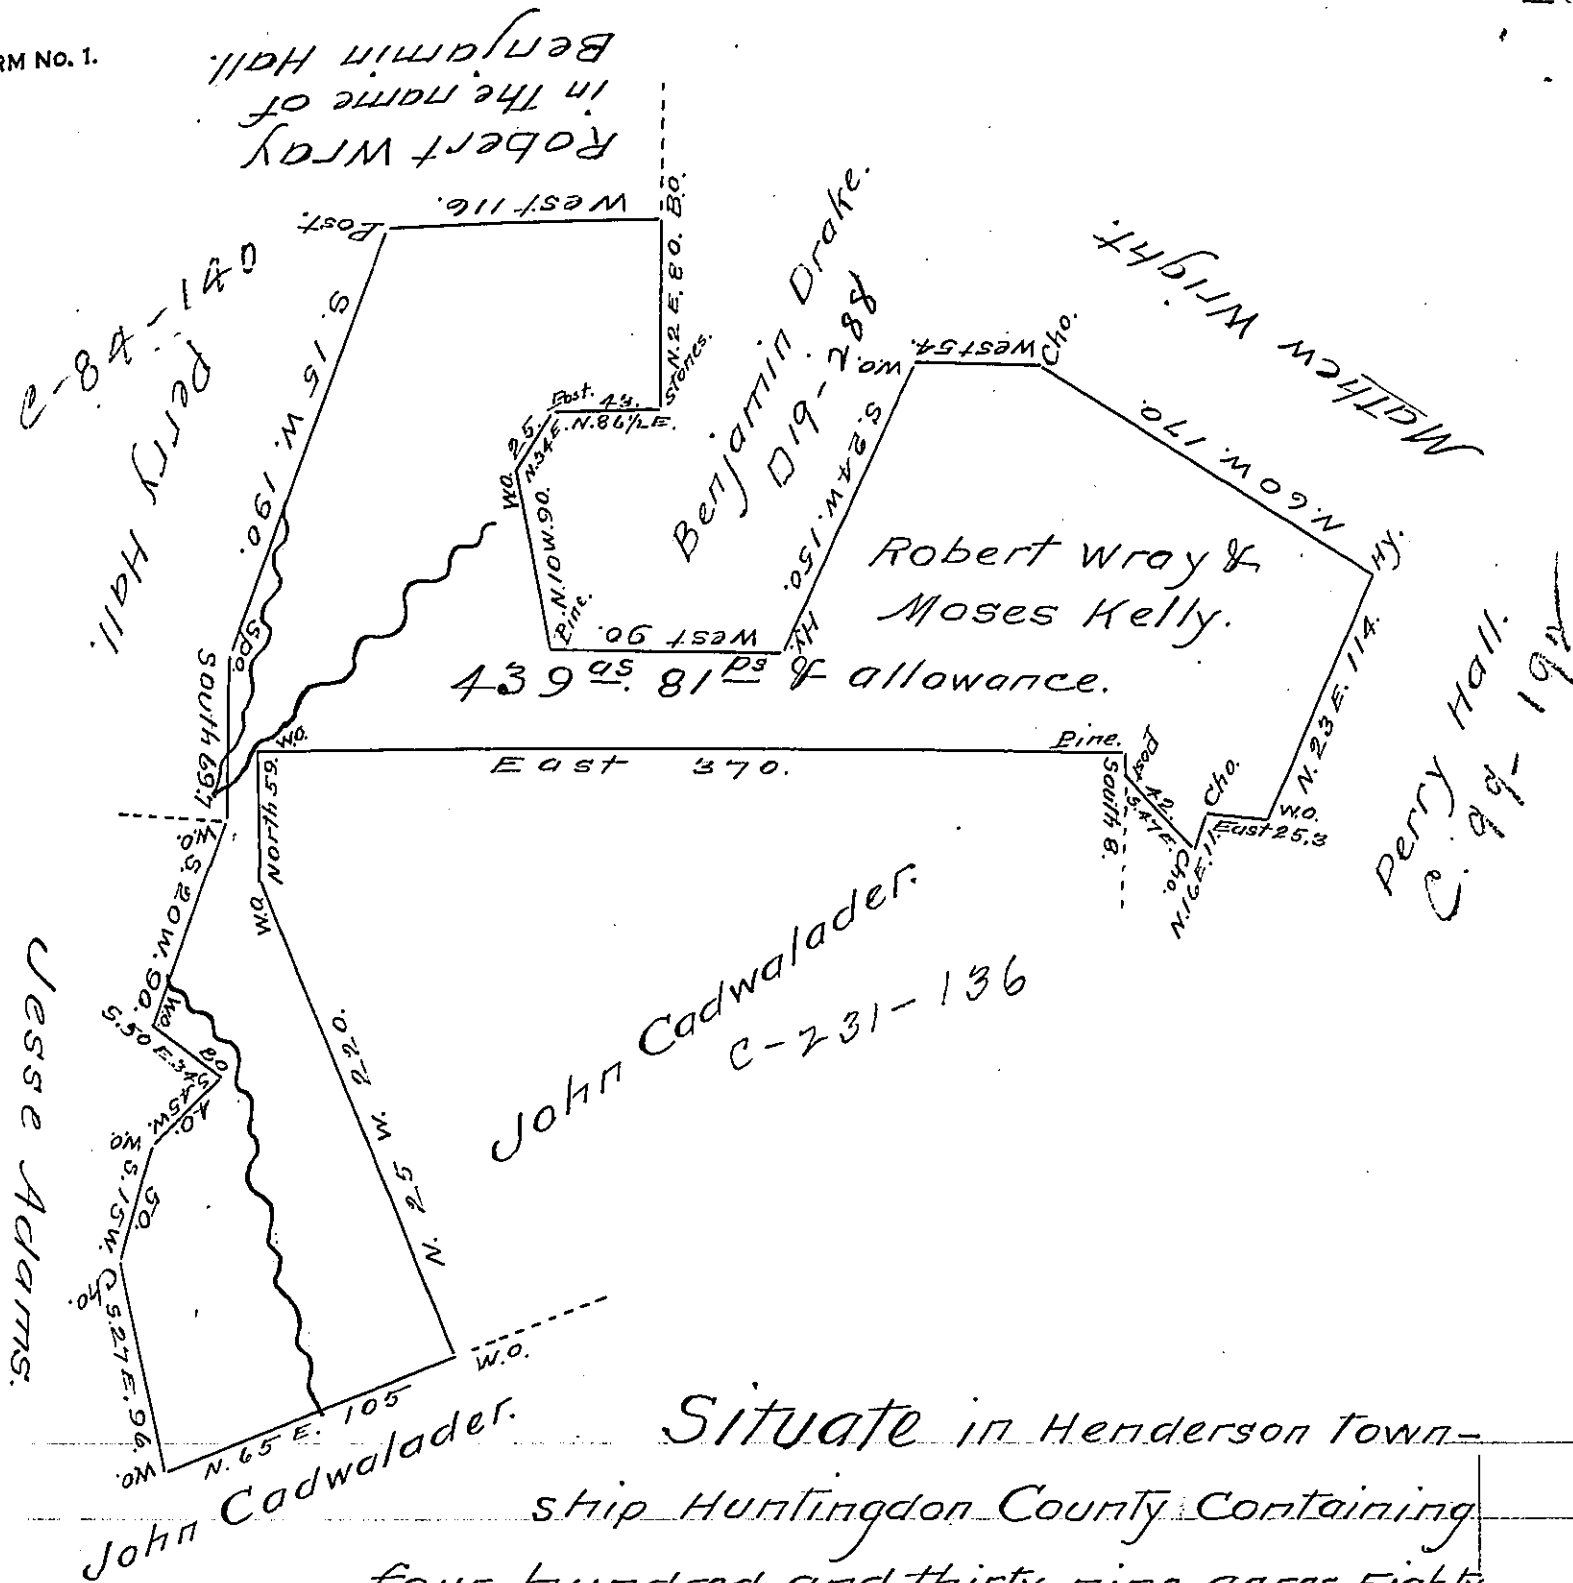

Situate in Henderson Township  
 Huntingdon County Containing  
 four hundred and thirty nine acres Eighty  
 one perches & allowance surveyed June 9<sup>th</sup> 1815 in pur-  
 suance of a warrant Granted to Robert Wray and Moses  
 Kelly Dated the 14<sup>th</sup> Day of March 1815

Richard T. Leech Esq. } Jno Morrison D.S.  
 Surveyor General. }

At the time I surveyed this Land there was a Good Im-  
 provent with Robert Wray & Moses Kelly & their familys Re-  
 siding thereon. J. Morrison D.S.

Note - James Simpson Enters a complaint by way of Laveat a-  
 gainst the above survey alleging that a part along the Line running  
 East 370 is included in a survey sold him in the name of John Cad-  
 walader Esq. Jno Morrison D.S.

IN TESTIMONY that the above is a copy of the original remaining on file in  
 the Department of Internal Affairs of Pennsylvania, made  
 comformably to an Act of Assembly approved the 16th day of  
 February 1833, I have hereunto set my hand and caused  
 the Seal of said Department to be affixed at Harrisburg,  
 this Thirteenth day of January 1908.

Henry Howell  
 Secretary of Internal Affairs.