


John Carl  
in right of  
Daniel Evans.

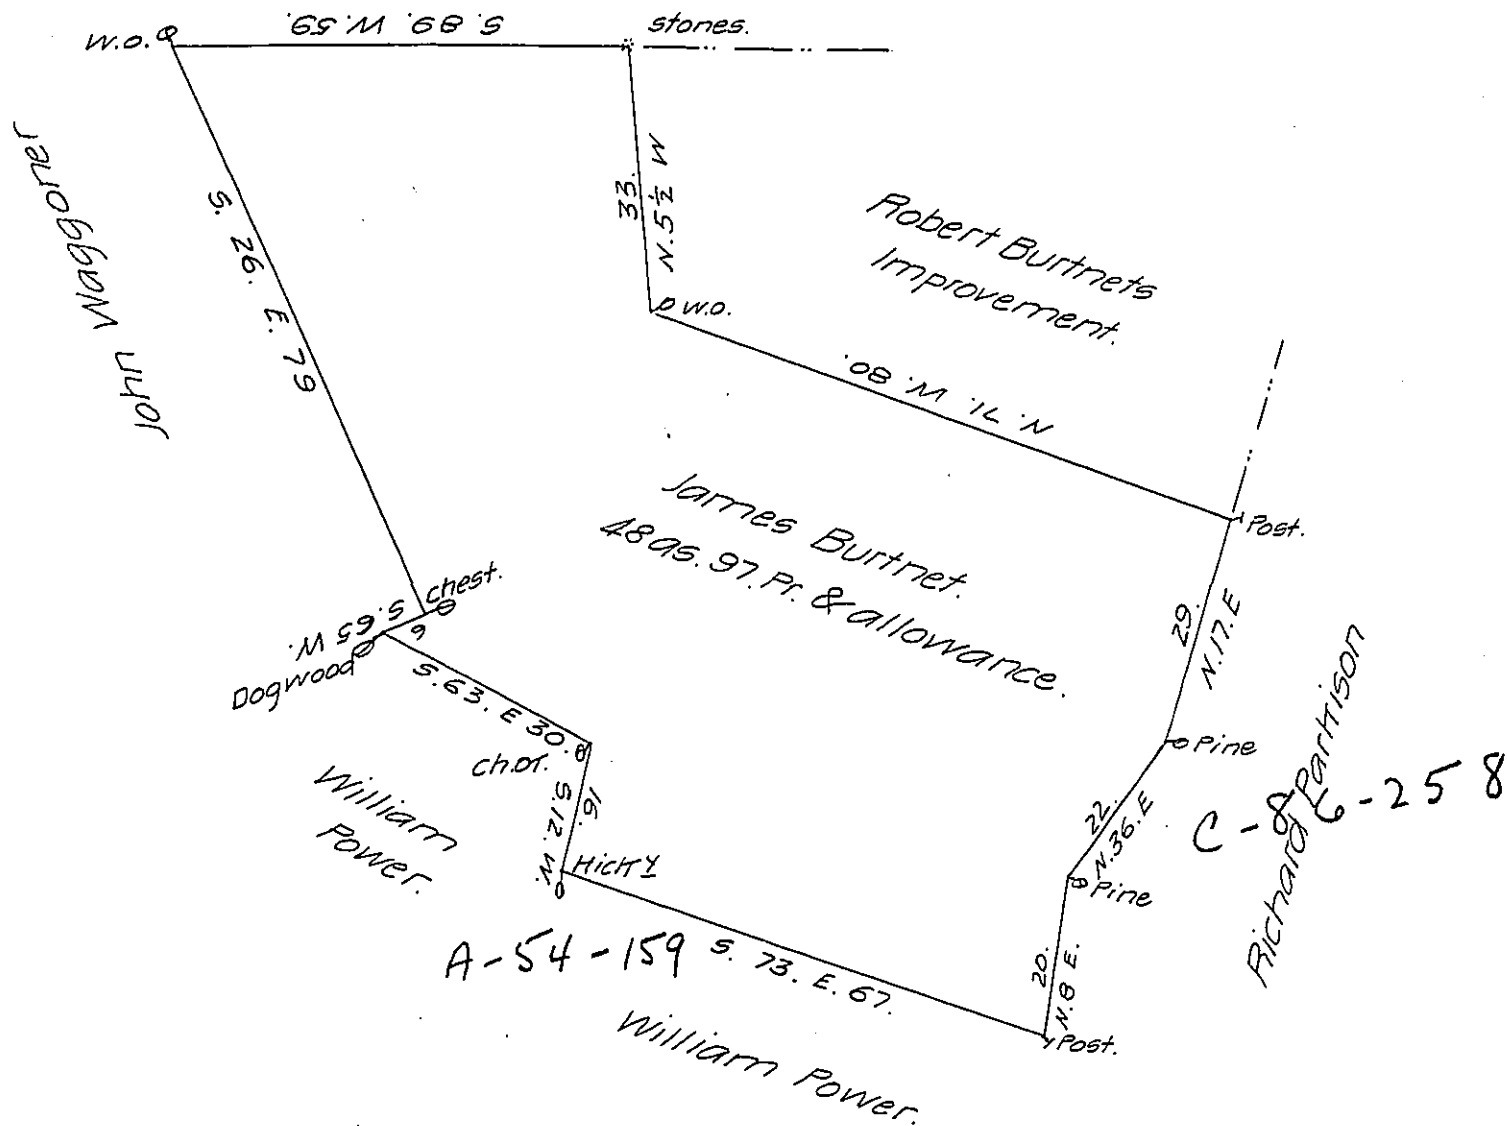

Draught of Land Situate in Tyrone Township Perry County  
Containing forty eight acres ninty seven perches and allowance of  
Six percent &c. Surveyed the 6th day of October A.D. 1826. In pursu-  
ance of a warrant granted James Burtnett for forty eight acres dat-  
ed October the 3d 1826.

Pr. Wm. Wilson D.S.

Gabriel Hiester Surveyor General.  
of Pennsylvania

Note. Robert Burtnet Senr. disputes the above Survey in consequence of his  
improvement made fifty years and upwards and further says that  
the above land was held by the ancient improvement

G. Hiester Esqr. \_\_\_\_\_

W. W. D.S.

IN TESTIMONY that the above is a copy of the original remaining on file in  
the Department of Internal Affairs of Pennsylvania, made  
conformably to an Act of Assembly approved the 16th day of  
February, 1833, I have hereunto set my Hand and caused  
the Seal of said Department to be affixed at Harrisburg,  
this twenty-fourth day of January 1908

*Henry Hoover*  
Secretary of Internal Affairs.