


FORM NO. 1.

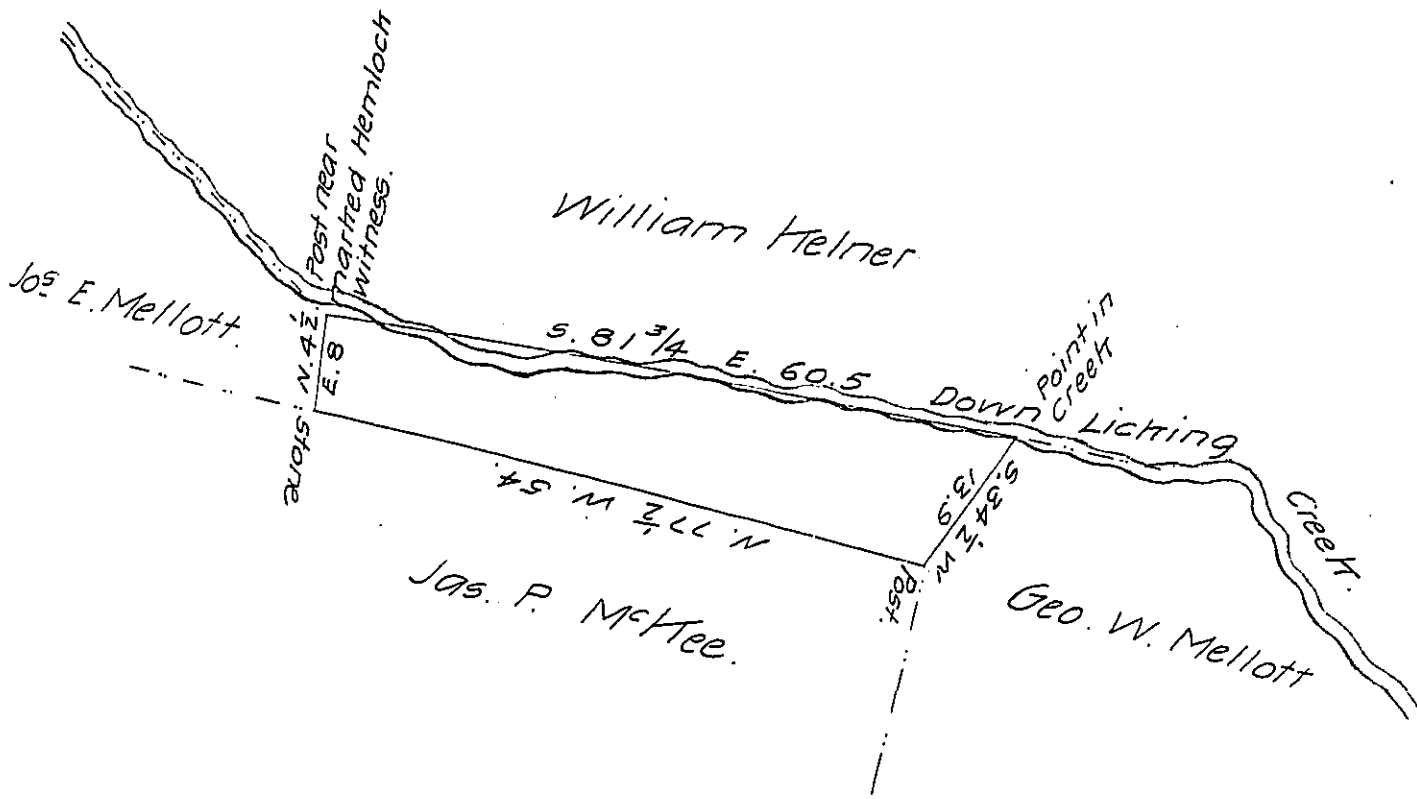

A Draft of a tract of land situated in the Township of Belfast and County of Fulton, containing three acres, 64 perches and allowance of six per cent. for roads, etc. Surveyed the 20th day of November 1903, in pursuance of a warrant granted to Geo. W. Mellott dated the 26th day of October 1903.

Jonas Latte

County Surveyor

To Hon. Isaac B. Brown

Secretary of Internal Affairs.

IN TESTIMONY that the above is a copy of the original remaining on file in the Department of Internal Affairs of Pennsylvania, made conformably to an Act of Assembly approved the 16th day of February 1833, I have hereunto set my hand and caused the Seal of said Department to be affixed at Harrisburg, this eleventh day of February 1908

Henry Howell

Secretary of Internal Affairs.