


FORM NO. 1.

Wm. Sipes heirs

Conrod Sipes

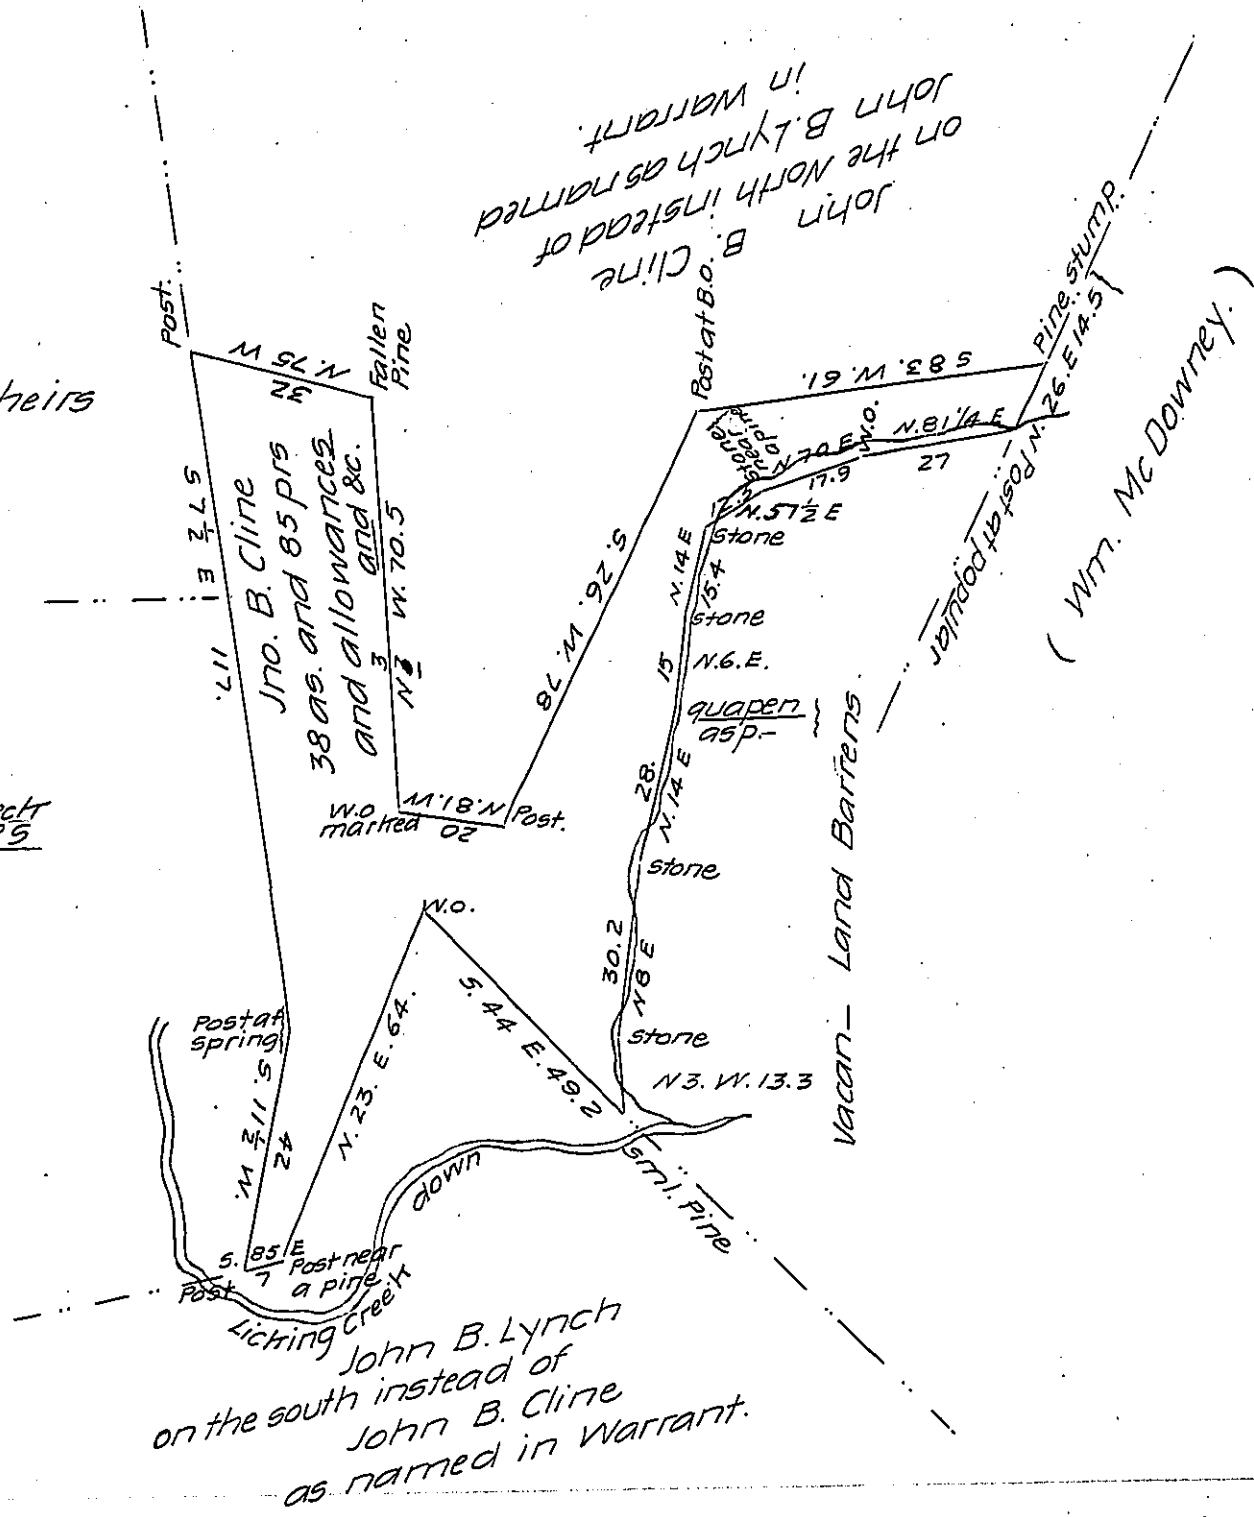

Situated in Belfast Township Fulton Co. Penna Containing  
 eight  
 thirty acres and eighty five perches and the usual allowances of  
 6 per cent for roads and &c. Surveyed November the 23d A.D. 1866  
 for John B. Cline in pursuance of a Warrant granted said John B.  
 Cline bearing date the 25th of May 1866.

Wm. P. Gordon

Co. Sr

To Jacob M. Campbell Esq

Sr. Genl.

IN TESTIMONY that the above is a copy of the original remaining on file in  
 the Department of Internal Affairs of Pennsylvania, made  
 conformably to an Act of Assembly approved the 16th day of  
 February 1833, I have hereunto set my hand and caused  
 the Seal of said Department to be affixed at Harrisburg,  
 this twenty-eighth day of October 1907

*Henry Howard*  
 Secretary of Internal Affairs.