


C 37-229

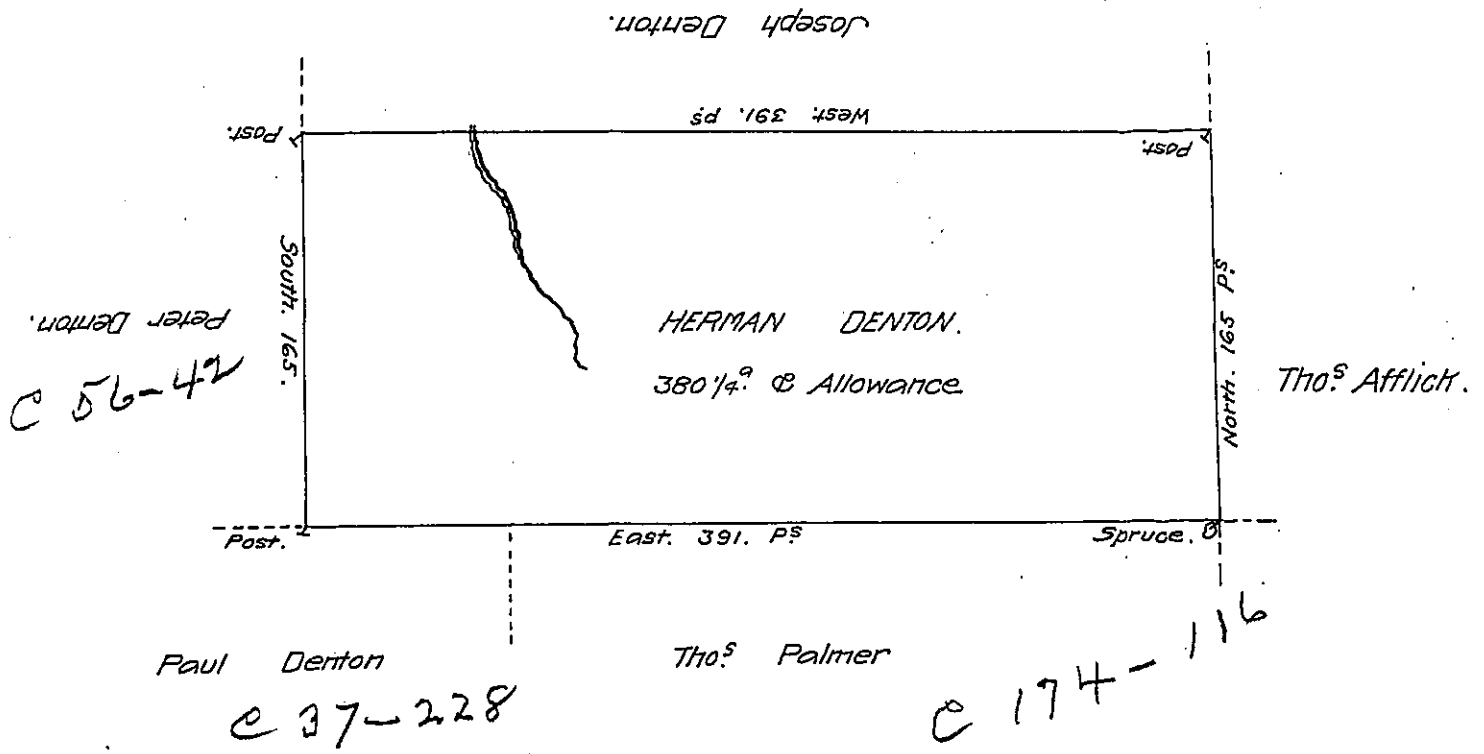

A Draught of a Tract of Land Called _____ Situate on the Waters of Chocomat
 Creek Adjoining Land of Paul Denton and others in Sto. obl. Township Northumber-
 land County Surveyd on the 30th day of April. obl. for Herman Denton. by Virtue of
 his Warrant dated the 4th day of Apr 1785 Containing three Hundred and Eighty
 Acres and 1/4th and allowa. obl. of Six P. Cent for Roads & C.
 by W^m Gray D. S.

To John Lutrens Esq^r
 Surveyor Gen^l

IN TESTIMONY that the above is a copy of the original remaining on file in
 the Department of Internal Affairs of Pennsylvania, made
 conformably to an Act of Assembly approved the 16th day of
 February, 1833, I have hereunto set my Hand and caused
 the Seal of said Department to be affixed at Harrisburg,
 this twenty ninth day of February 1908.

Henry Howell
 Secretary of Internal Affairs.