


FORM NO 1.

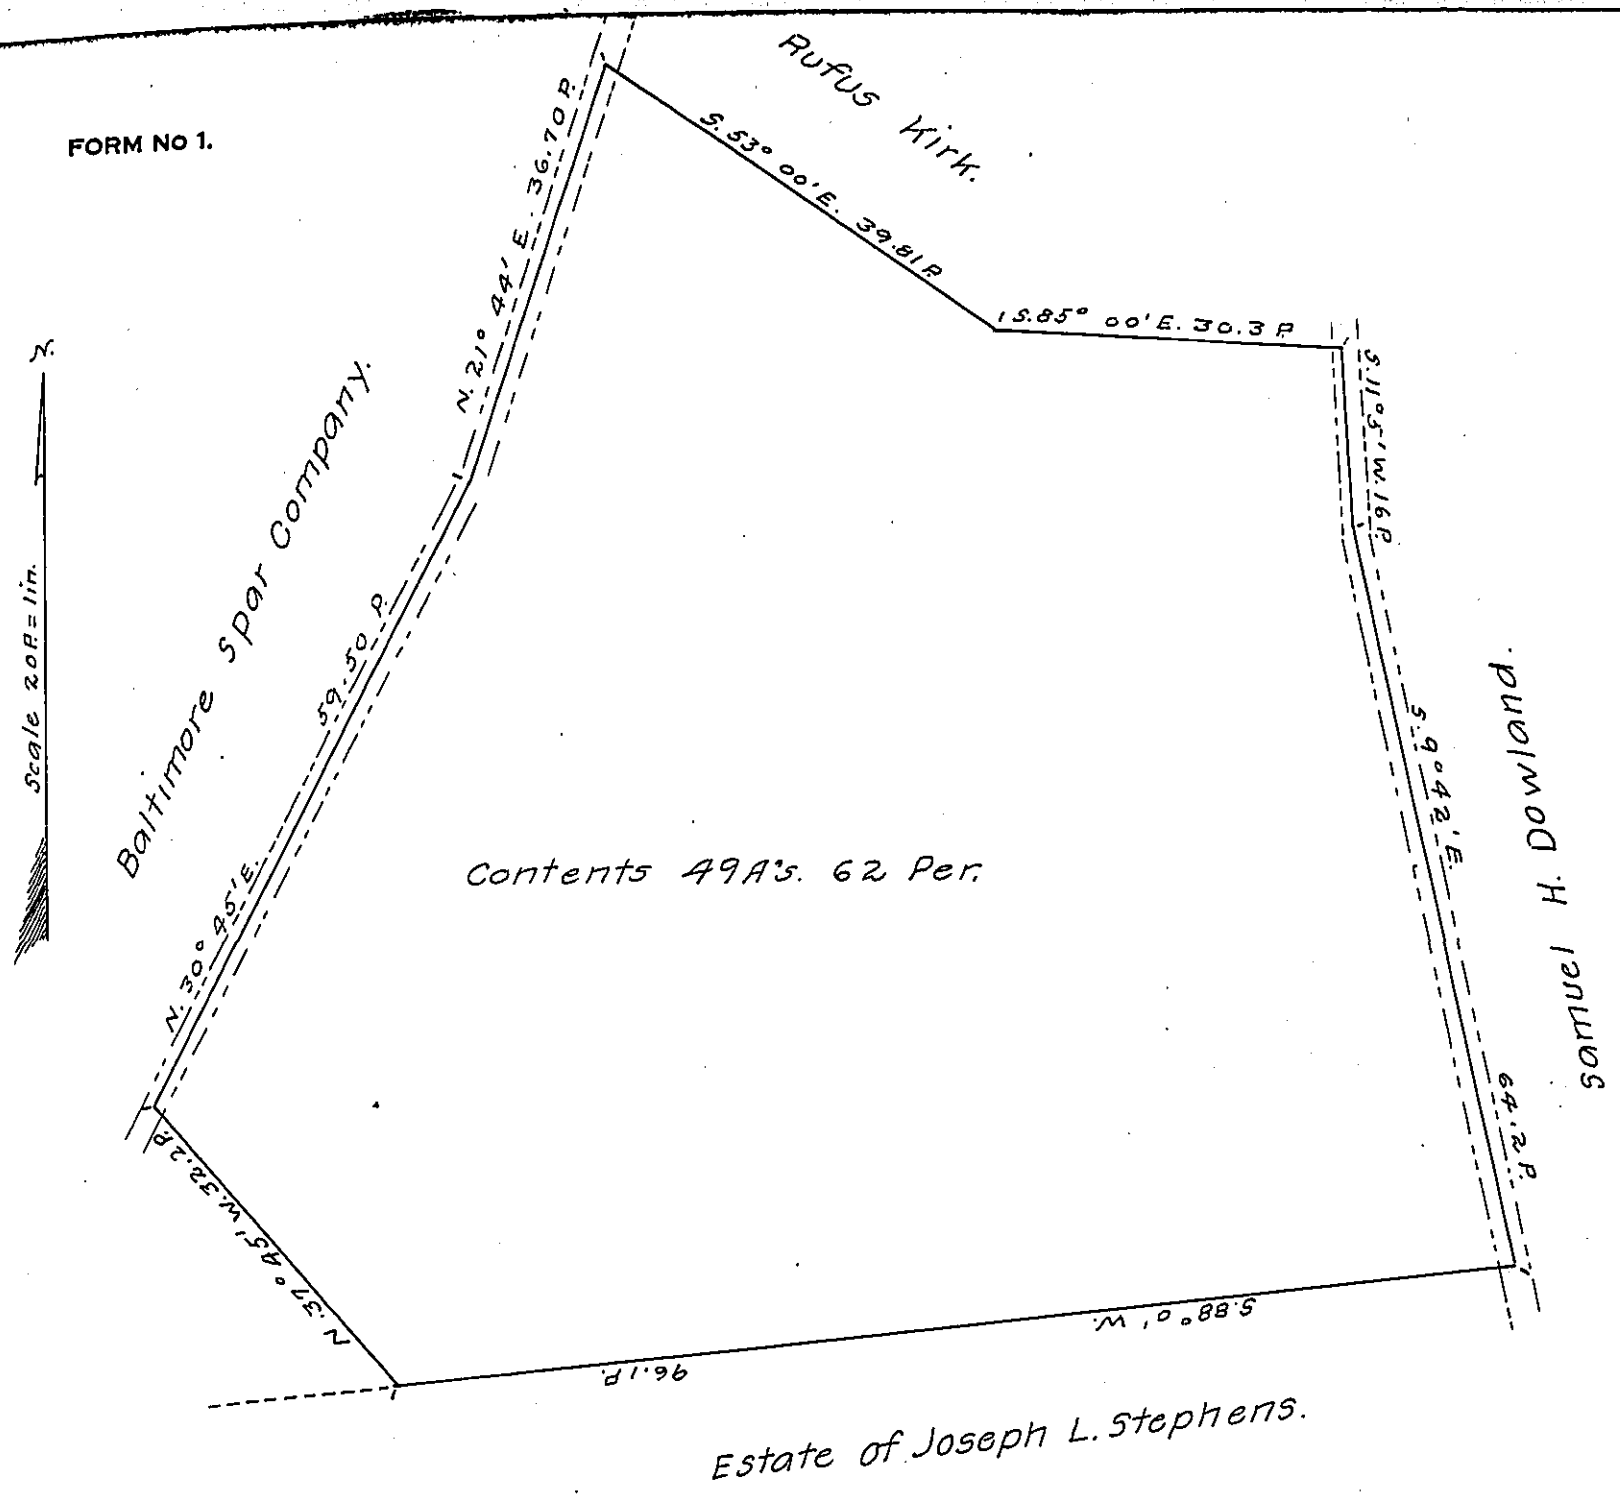

A Draft of a tract of land situated in the Township of West Nottingham and County of Chester, containing forty-nine acres, sixty-two perches and allowance of six per cent for roads, etc. Surveyed the 22nd day of April, 1903, in pursuance of a warrant granted to John M. Walker, dated the 20th day of April, 1903.

Walter Mac Donald,

To James W. Latta, Esq.,
 secretary of Internal Affairs.

County Surveyor.

IN TESTIMONY that the above is a copy of the original remaining on file in the Department of Internal Affairs of Pennsylvania, made conformably to an Act of Assembly approved the 16th day of February, 1833, I have hereunto set my Hand and caused the Seal of said Department to be affixed at Harrisburg, this fifth day of August 1907.

Henry Howell
 Secretary of Internal Affairs.