


Richard Stockton
Marlin, Jacob & John Bailey
now
Daniel & Frank Smith.

John Dietrich
Leidenberger
Charles Hoster
now
Parry Koones.

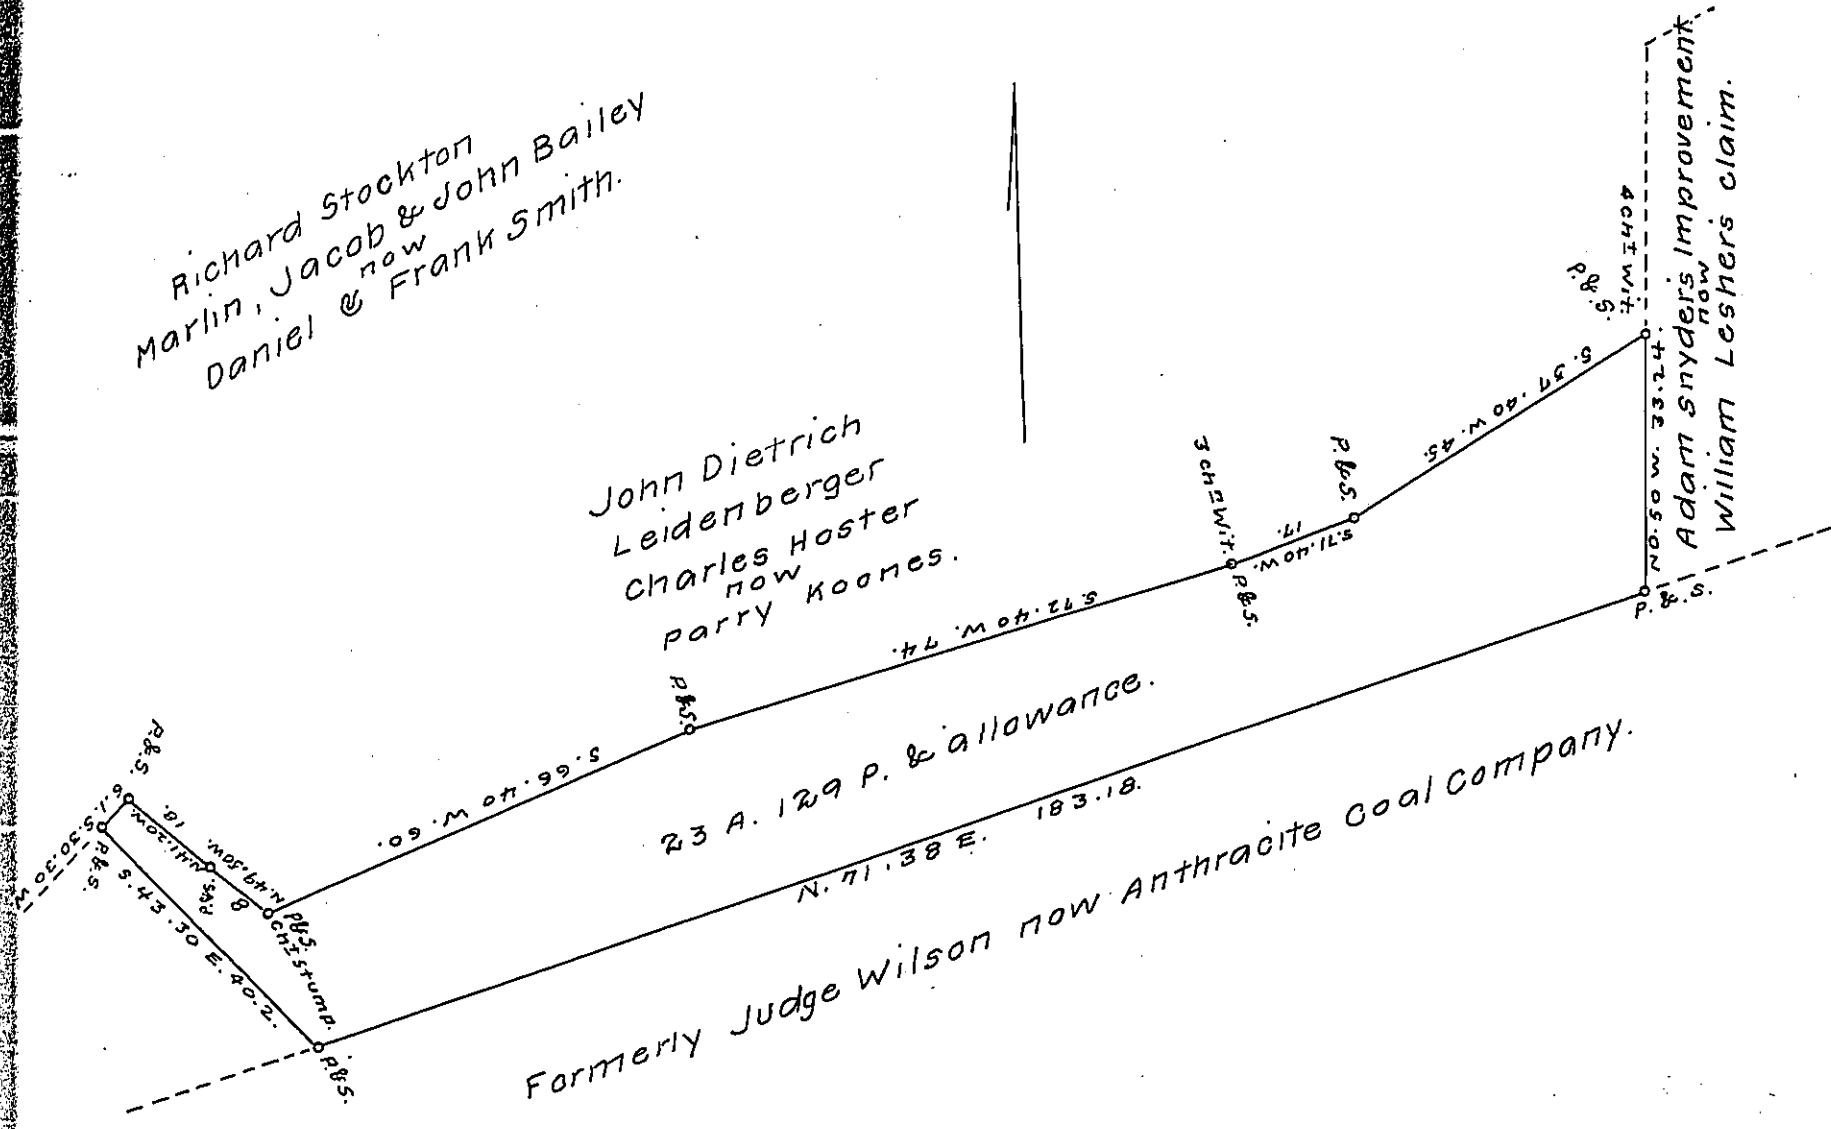

23 A. 129 P. & allowance.

Formerly Judge Wilson now Anthracite Coal Company.

A Draft of a tract of land situated in the Township of Barry and County of Schuylkill, containing twenty three (23) acres, 129 perches and allowance of six per cent. for roads, etc. Surveyed the first day of July 1898, in pursuance of a warrant granted to Benjamin Werner dated the 28th day of October 1897.

J. W. Geary, Jr.

To James W. Latta, Esq.,

County Surveyor

Secretary of Internal Affairs.

IN TESTIMONY that the above is a copy of the original remaining on file in the Department of Internal Affairs of Pennsylvania, made conformably to an Act of Assembly approved the 16th day of February, 1833, I have hereunto set my Hand and caused the Seal of said Department to be affixed at Harrisburg, this twenty ninth day of July, 1907.

Henry Howard
Secretary of Internal Affairs.