


FORM No. 1.

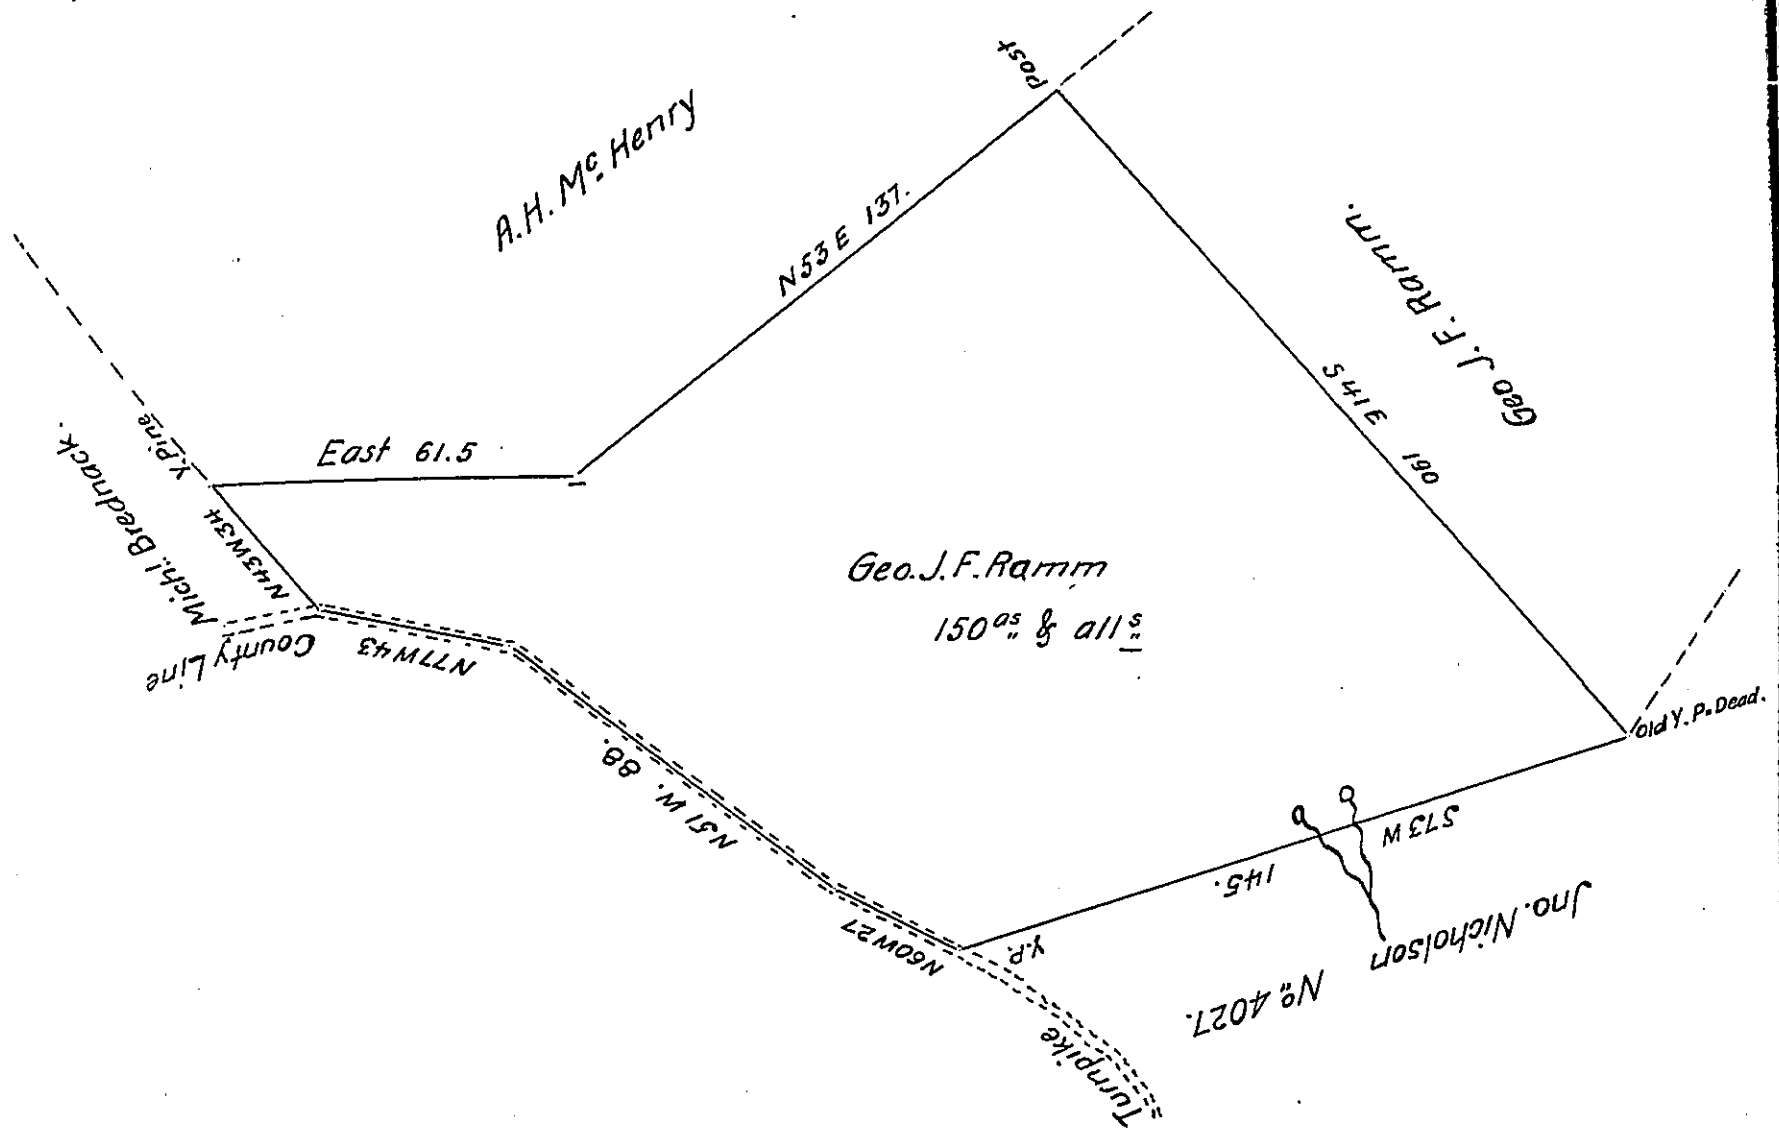

Situate in Cummings Township Lycoming County, Surveyed to Geo. J. F. Ramm on the 23<sup>d</sup> day of December 1859 in pursuance of his Warrant for 150 acres dated the 10<sup>th</sup> day of December 1859 Containing one hundred and fifty acres and allowance of six per cent for Roads &c.

To John Rowe Esq. }  
 Surveyor General.

Jas. W. Heylman  
 Co. Surveyor.

IN TESTIMONY that the above is a copy of the original remaining on file in the Department of Internal Affairs of Pennsylvania, made conformably to an Act of Assembly approved the 16th day of February 1833, I have hereunto set my hand and caused the Seal of said Department to be affixed at Harrisburg, this sixteenth day of January 1908

*Newry Howard*

Secretary of Internal Affairs.