


FORM No 1.

Courses of the Creek.

N 8 W	18.1. per
N 23 E	14.
N 20 W	12.
N 13 E	14.
N 51 1/2 E	15.8
N 56 E	53.
N 16 E	6.
<hr/>	
	132.9

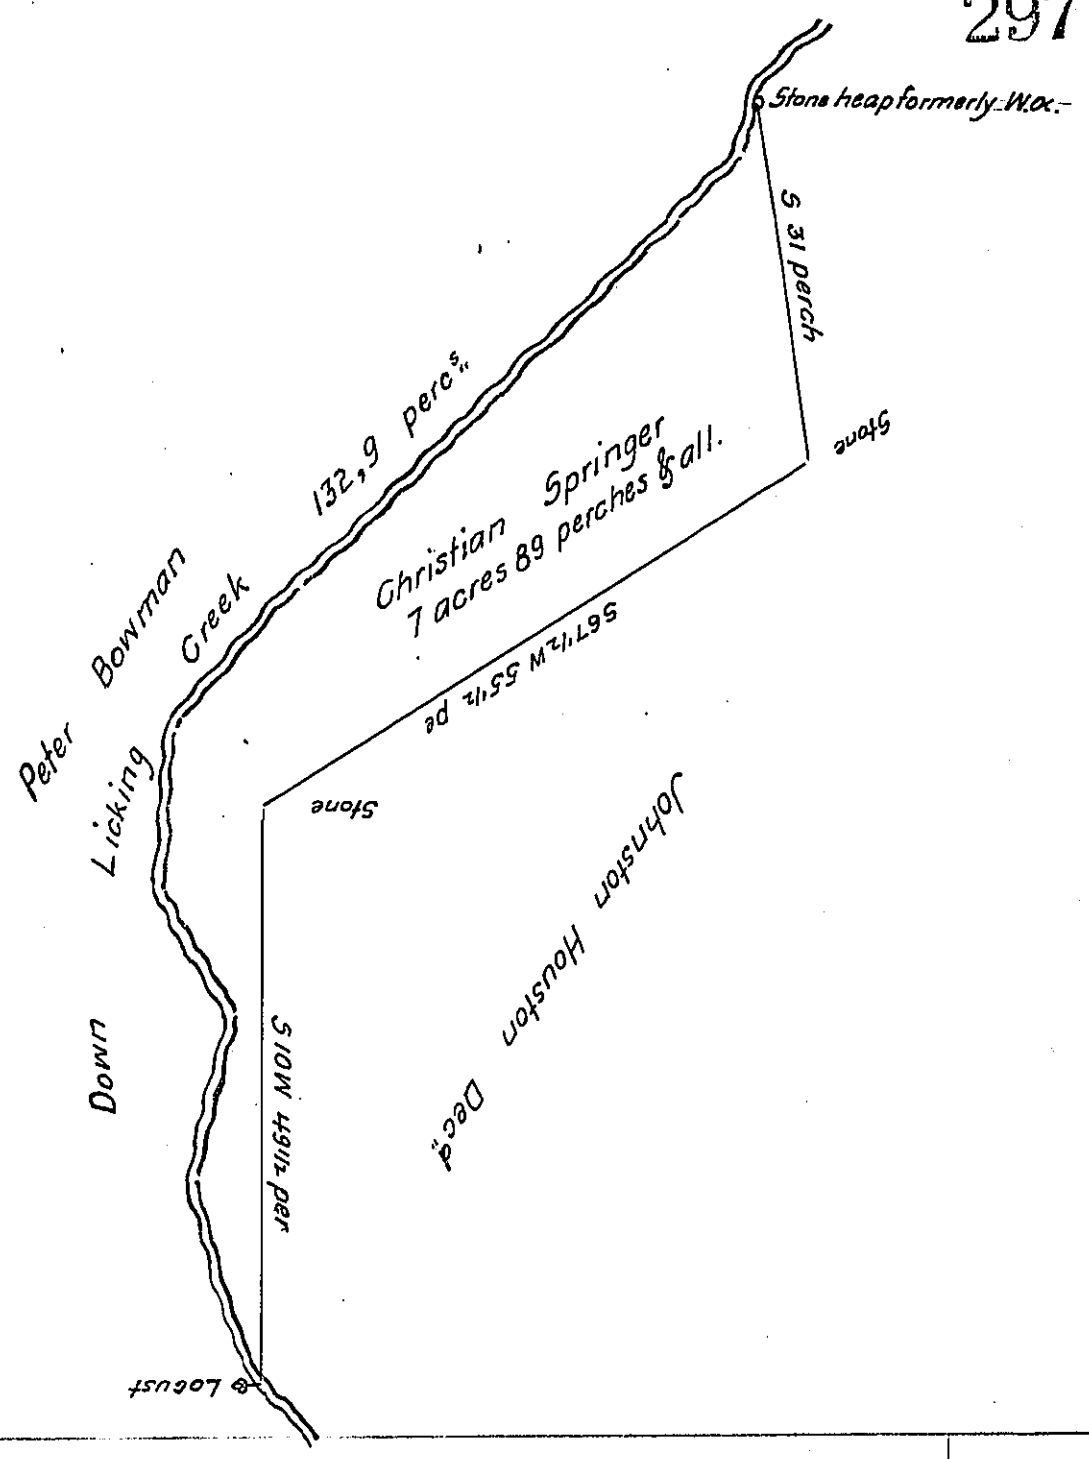

Warrant granted Christian Springer for ten acres of unimproved land adjoining land of Johnston Houston Decd on the East & Peter Bowman on the West situate in Montgomery Township Franklin County Dated 17<sup>th</sup> day of May 1821. Surveyed the 1<sup>st</sup> day of December 1824.

Gabrial Hiester Esq. }  
 Surveyor General. }

William Hamilton, D.S.

IN TESTIMONY that the above is a copy of the original remaining on file in the Department of Internal Affairs of Pennsylvania, made conformably to an Act of Assembly approved the 16th day of February, 1833, I have hereunto set my Hand and caused the Seal of said Department to be affixed at Harrisburg, this twenty-third day of March 1908

*Henry Howard*  
 Secretary of Internal Affairs.