


FORM No. 1.

Note. The Courses given are the present apparent bearings, which now vary about 3° from the true meridian.

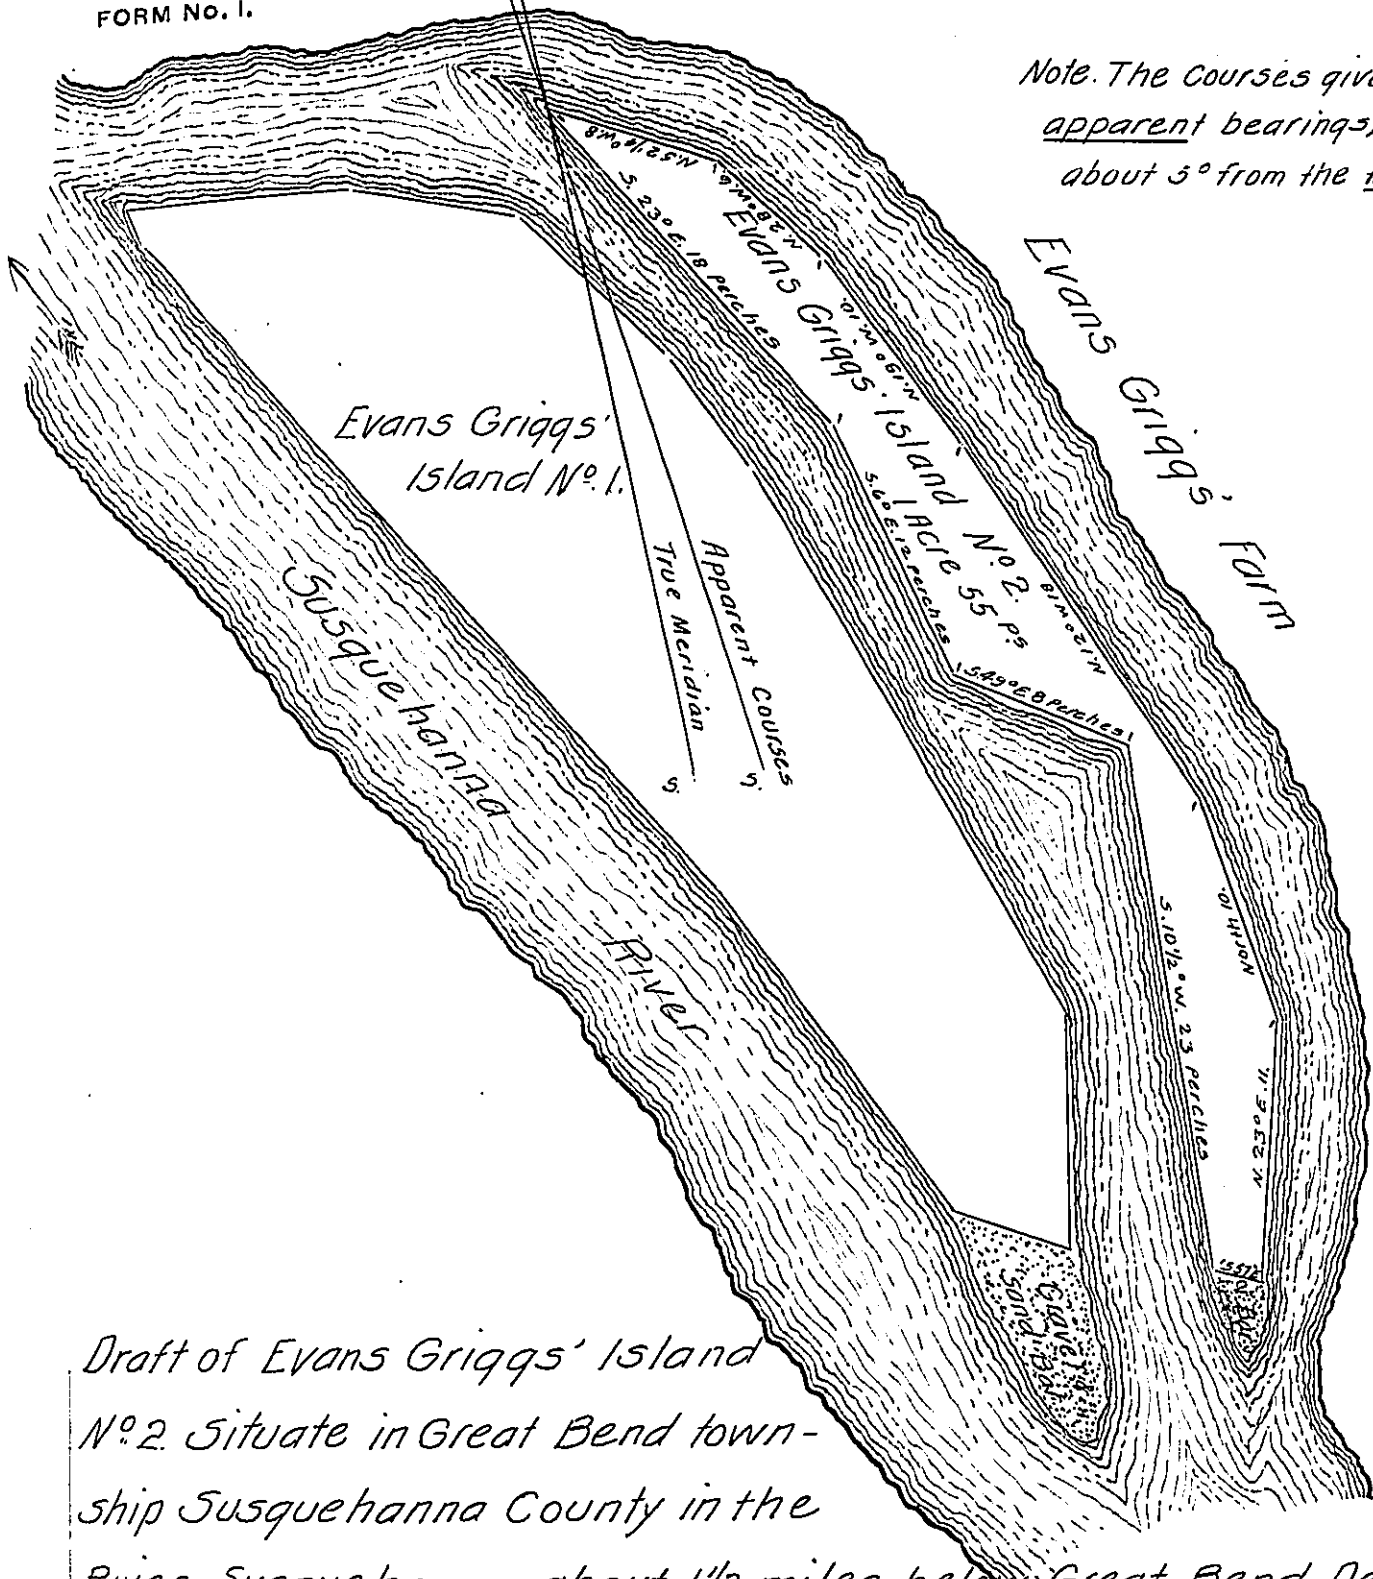

Draft of Evans Griggs' Island No. 2 Situate in Great Bend township Susquehanna County in the River Susquehanna about 1 1/2 miles below Great Bend Depot of the "Erie Railway" and about 1/2 mile above the New York State line and lying between Said Griggs' Island No. 1. and his Farm on the Northeast Shore of the River. Surveyed the 13th day of October A.D. 1866. for Evans Griggs in pursuance of a Warrant dated the 1st day of October A.D. 1866. Containing One Acre & fifty five perches, strict measure, hitherto unimproved.

James W. Chapman
 County Surveyor
 for Susquehanna Co.

IN TESTIMONY that the above is a copy of the original remaining on file in the Department of Internal Affairs of Pennsylvania, made conformably to an Act of Assembly approved the 16th day of February, 1833, I have hereunto set my Hand and caused the Seal of said Department to be affixed at Harrisburg, this third day of March 1908.

Henry Houder
 Secretary of Internal Affairs.