


FORM No. 1.

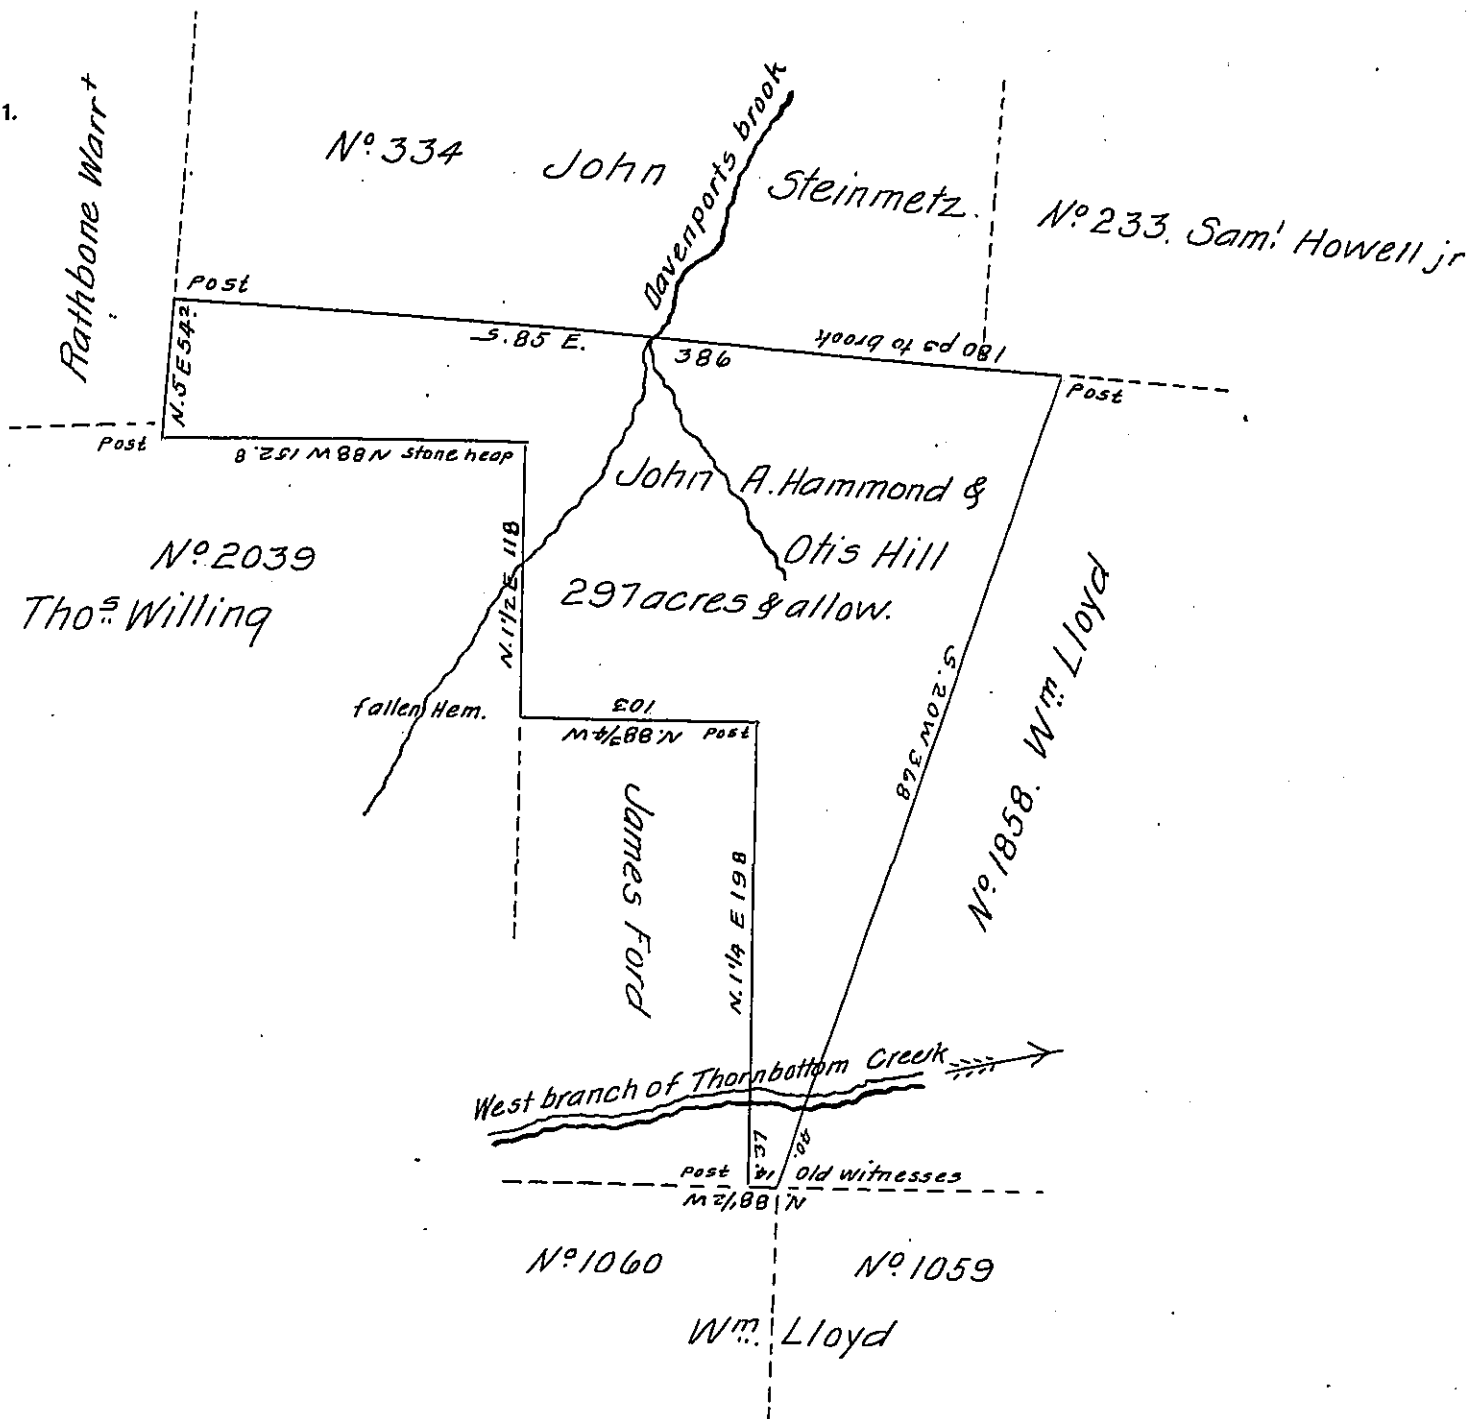

Surveyed the above tract of land (a part of it improved) situate in Elk-land township, Tioga County, on the 10th of November 1854 for John A. Hammond and Otis Hill, in pursuance of a Warrant dated the 19th day of July 1854, containing two hundred and ninety seven acres and allowance of Six per Cent.

To J. Porter Brawley Esq. }
 Surv^r Genl }

David Heise, Surv^r
 of Tioga County.

IN TESTIMONY that the above is a copy of the original remaining on file in the Department of Internal Affairs of Pennsylvania, made conformably to an Act of Assembly approved the 16th day of February 1833, I have hereunto set my hand and caused the Seal of said Department to be affixed at Harrisburg, this ninth day of March 1908.

Henry Howell
 Secretary of Internal Affairs.