


FORM No. 1.

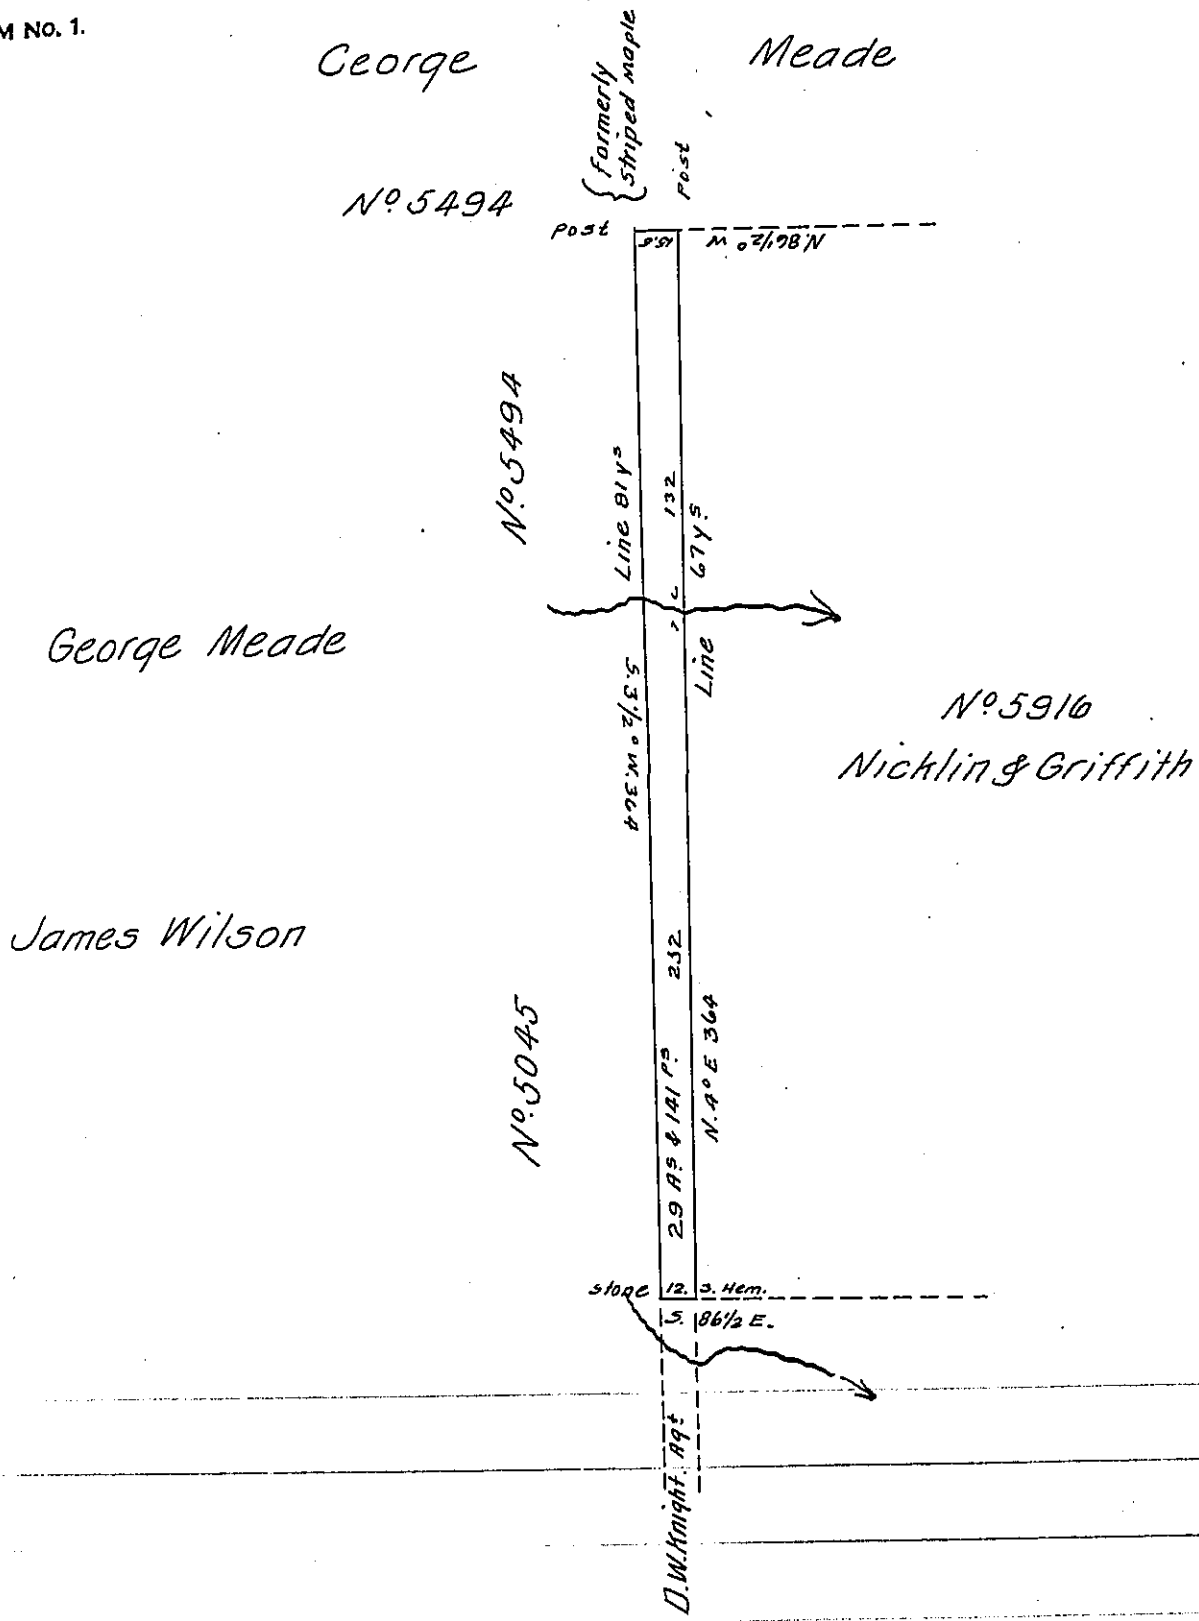

Draft of a tract of unimproved land Situated in Bloss township, Tioga County, containing twenty nine acres & 141 perches & allowance of Six per cent for roads &c. Surveyed on the 24th day of July A. D. 1875 for Henry J. Landrus in pursuance of his warrant for thirty acres, dated June 22 A. D. 1875.

H. S. Archer
Surveyor for Tioga County

To W^m W. McCandless Esq.
Secretary of Internal Affairs.

IN TESTIMONY that the above is a copy of the original remaining on file in the Department of Internal Affairs of Pennsylvania, made conformably to an Act of Assembly approved the 16th day of February 1833, I have hereunto set my hand and caused the Seal of said Department to be affixed at Harrisburg, this ninth day of March 1908.

Henry Horvath
Secretary of Internal Affairs.