


A: m: o: s: W: h: i: t: e: s: L: a: n: d:

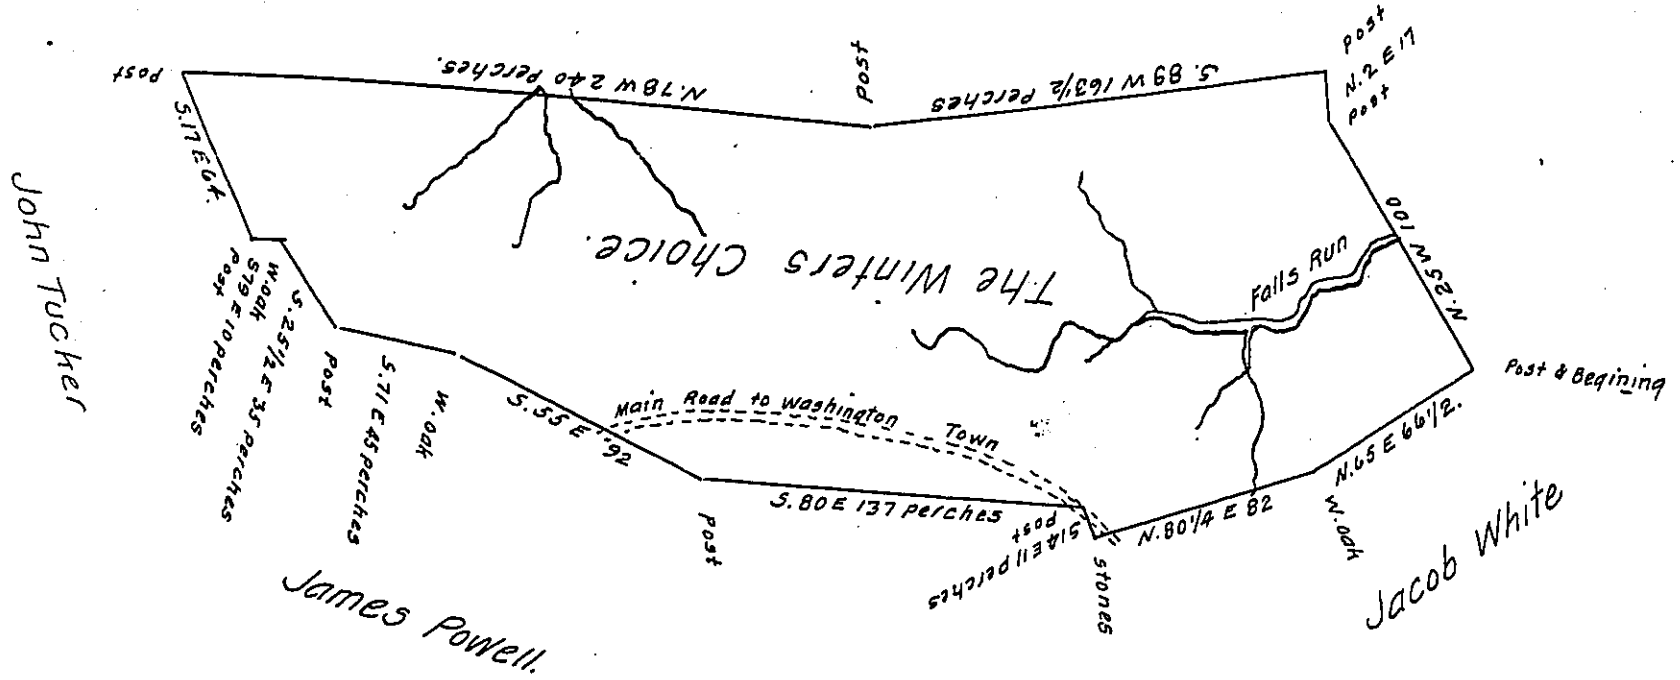

The above is a Draught of a Tract of Land Situate chiefly on the North Side of the Main Road leading from Redstone ferry to Washington Town in Washington County called the Winters Choice. Containing 300 Acres of Land. Surveyed January the 25th 1785. In pursuance of a Certificate granted to Charles Wheeler from the Commissioners of Virginia for a Settlement Right as followeth to wit.

Surveyors Office Yohogania County State of Virginia -

Charles Wheeler Produced a Certificate from the Commissioners appointed to settle titles and grant unappropriated Lands in the County's of Yohogania Monongahela & Ohio for Three hundred Acres of Land in Yohogania County to include his Improvement made there on in the Year 1775. Which was granted at Cox's fort the

21st Day of February 1780 and Duly entered in this Office. Given under my hand and

Seal this 12th Day of January 1785.

A true Copy signed } B. Johnston S. Y. C.

I find this Entry ^{was} made the 12th May 1784.

John Lukens Esq^r

Jn^o Hoge D. S.

S. G. State Penns!

IN TESTIMONY that the above is a copy of the original remaining on file in the Department of Internal Affairs of Pennsylvania, made conformably to an Act of Assembly approved the 16th day of February, 1833, I have hereunto set my Hand and caused the Seal of said Department to be affixed at Harrisburg, this twenty third day of April 1908.

Henry Hoge
Secretary of Internal Affairs.