


N^o 3.

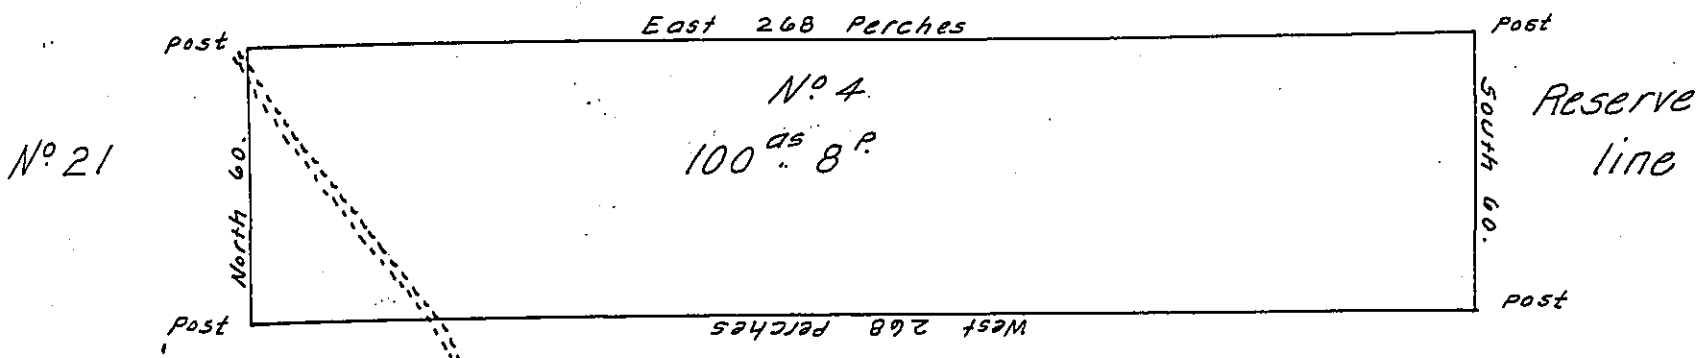

N^o 5

In pursuance of a Law passed the 11th day of April 1799 for Selling certain Reserved Tracts therein named. the Instructions of the Late Governor dated the 14th day of May 1799 and the Order of the Surveyor General dated the 18th day of May 1799 Surveyed the 1st day of November 1799. the above described Tract of Land. being - N^o 4 of the Reserved Tract called Waterford (now) Erie County. Containing one hundred acres & eight perches strict Measure.

To Daniel Brodhead Esq^r } Tho^s Rees D. S.
 Surveyor Gen^l }

IN TESTIMONY that the above is a copy of the original remaining on file in the Department of Internal Affairs of Pennsylvania, made conformably to an Act of Assembly approved the 16th day of February, 1833, I have hereunto set my Hand and caused the Seal of said Department to be affixed at Harrisburg, this fifth day of May 1908.

Henry Howell
 Secretary of Internal Affairs.