


FORM No 1.

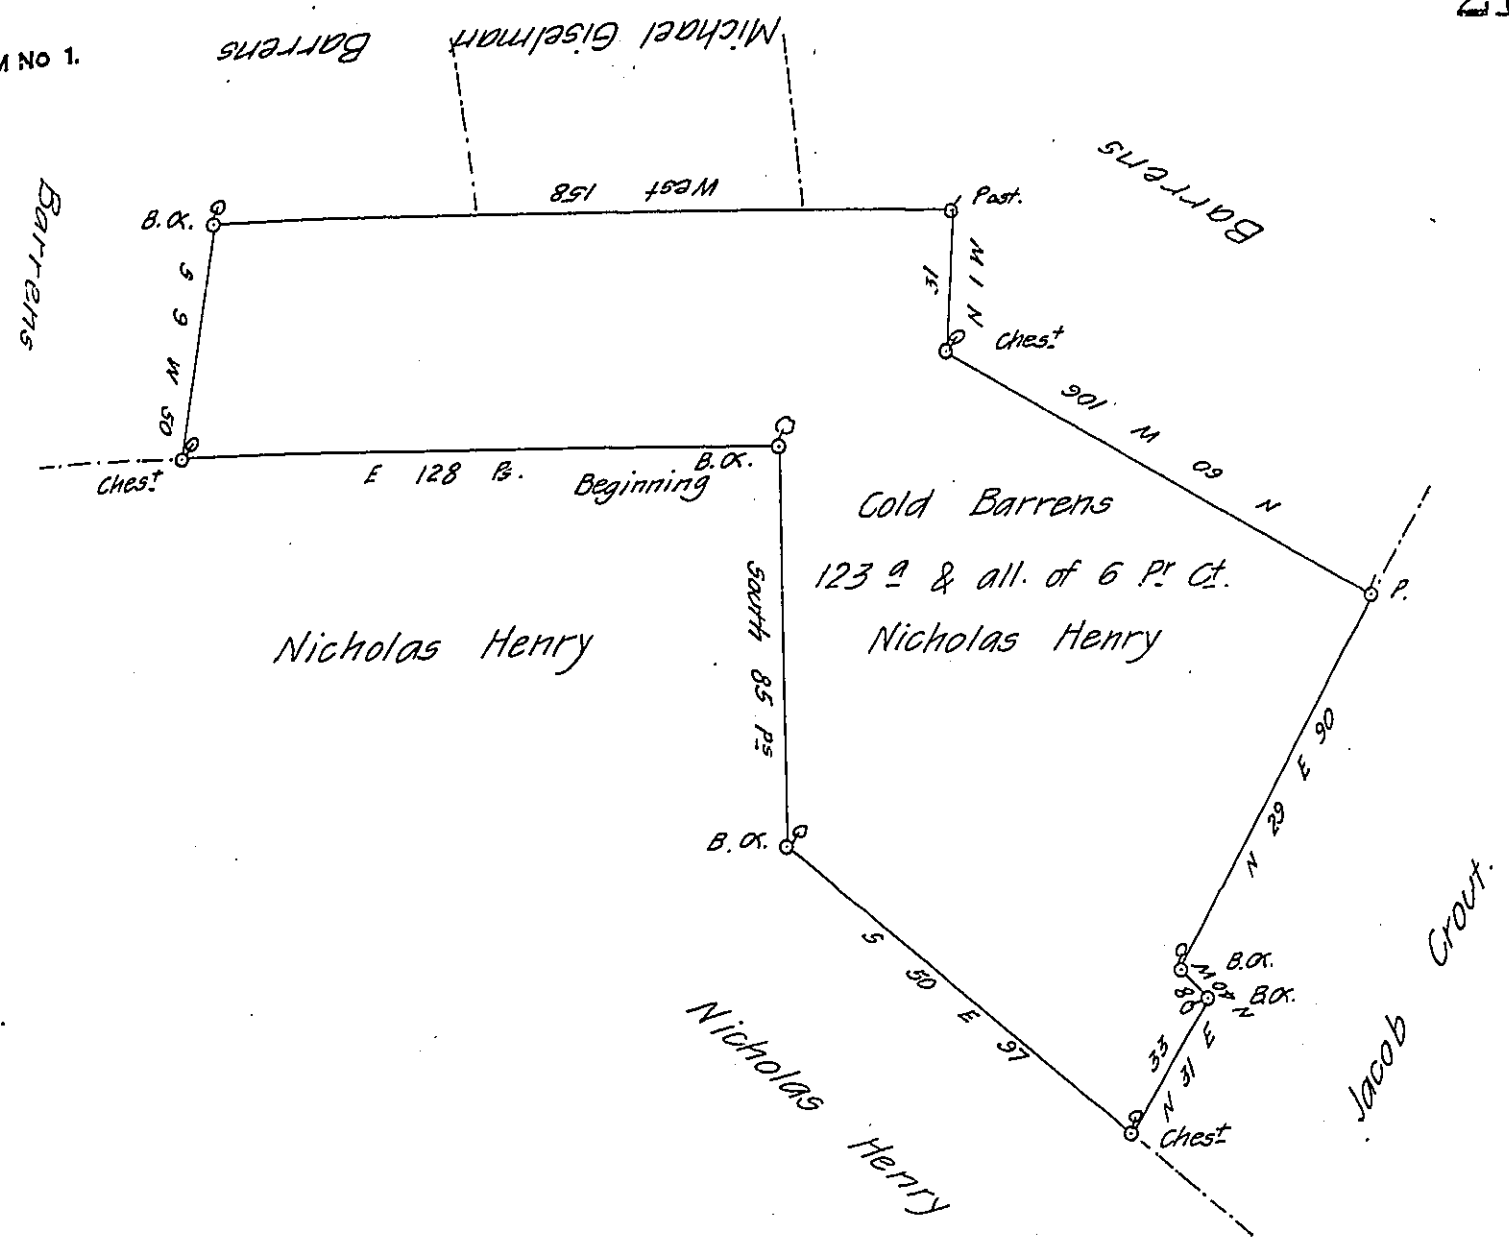

A draught of a tract of land situate in Shrewsbury township  
 York County surveyed the 16<sup>th</sup> day of the 1<sup>st</sup> m<sup>o</sup> 1767 for Nicholas Henry in  
 pursuance of a Warrant granted to Nicholas Wirick for 100<sup>a</sup> dated the 25<sup>th</sup>  
 day of January 1754

P—  
 Wm Matthews D.Sr

To Jn<sup>o</sup> Lukens Esq<sup>r</sup>  
 SURV<sup>r</sup> Genl

IN TESTIMONY that the above is a copy of the original remaining on file in  
 the Department of Internal Affairs of Pennsylvania, made  
 conformably to an Act of Assembly approved the 16th day of  
 February, 1833, I have hereunto set my Hand and caused  
 the Seal of said Department to be affixed at Harrisburg,  
 this fifth day of May 1908

*Henry Howell*  
 Secretary of Internal Affairs.

and  
 answer  
 :—  
 be within  
 June 1809  
 within  
 1809. 5.