


B-16-99

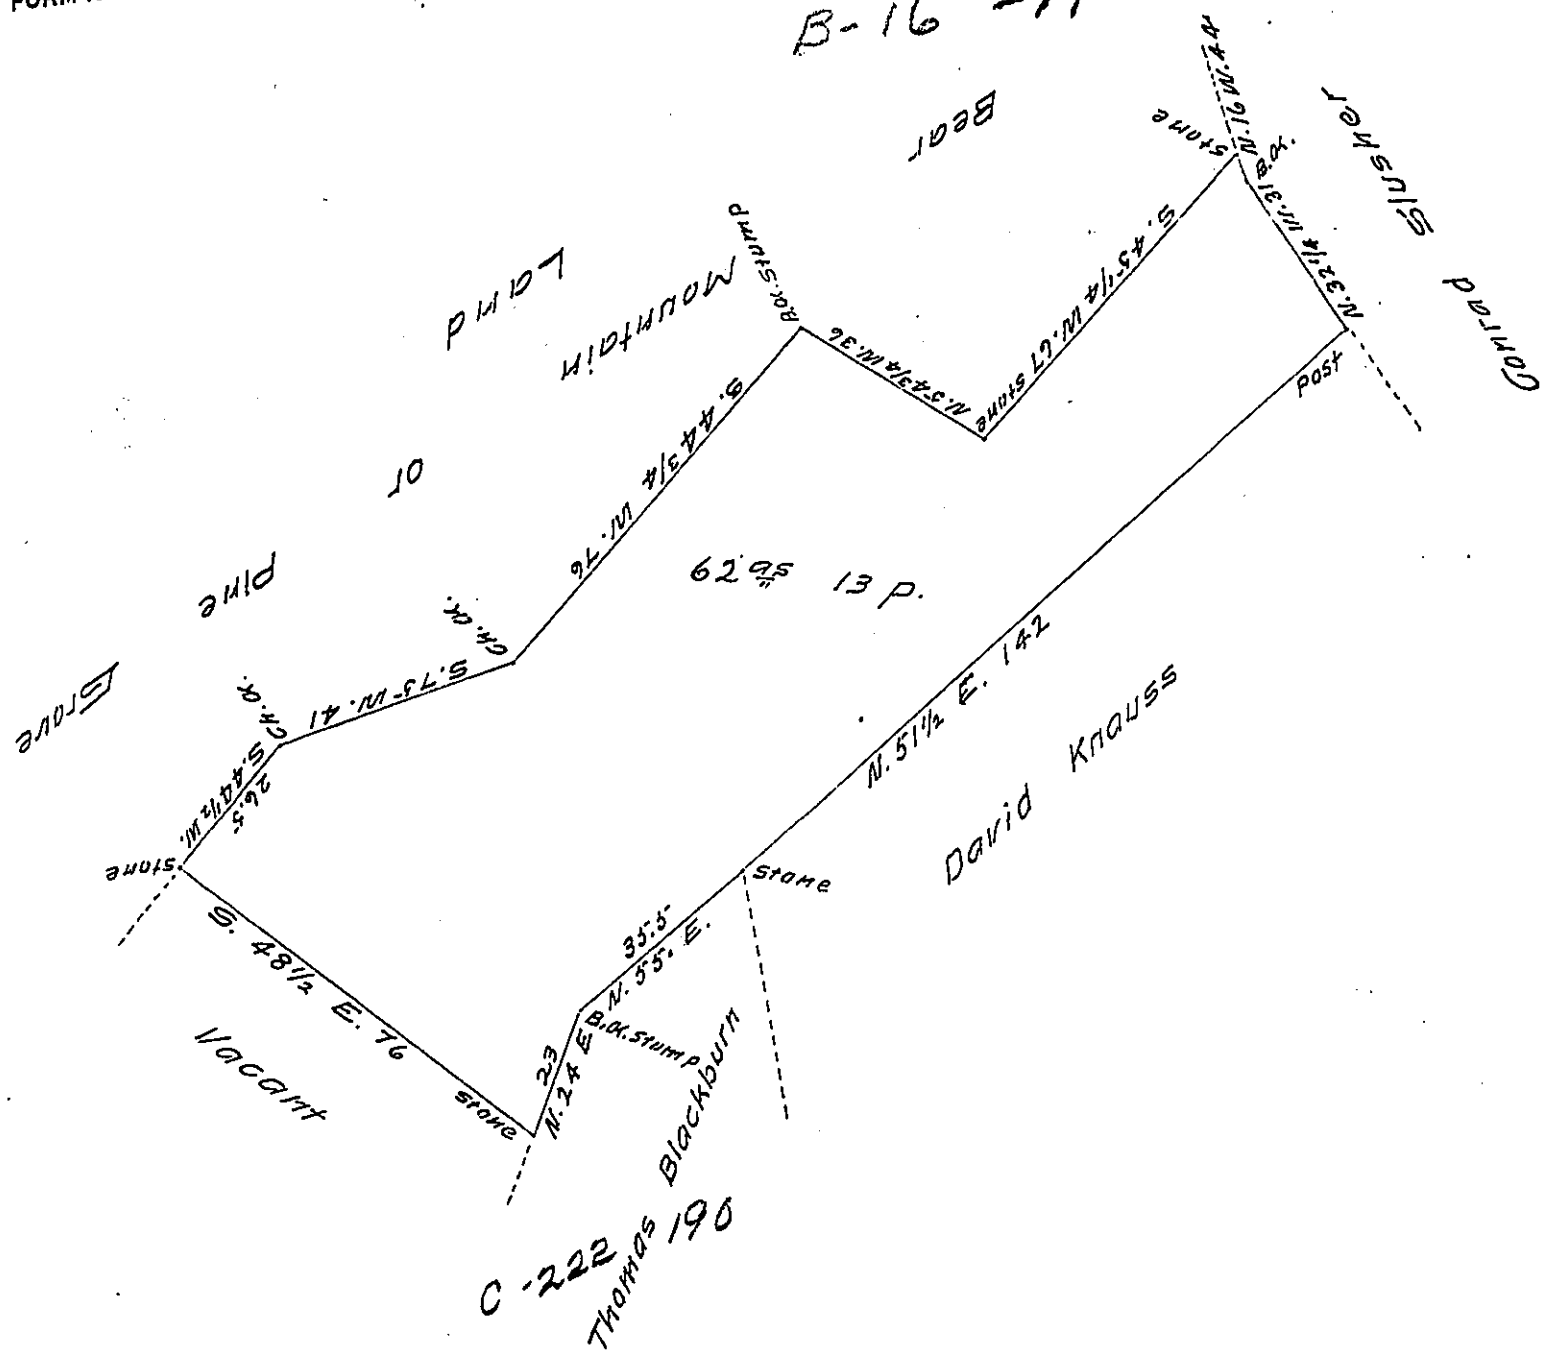

A draught of a tract of land including an actual settle-
 ment situate in Manallen township Adams County containing
 sixty two acres and thirteen perches and allowance of six
 per cent $\&c$. Surveyed 8th June 1848 in pursuance of a
 warrant granted to David Knouss for 100 $\&c$ of land bearing
 date 4th February 1788.

Patrick Davidson D.S

G. S.

To John Laporte Esq: }
 Surveyor General }

IN TESTIMONY that the above is a copy of the original remaining on file in
 the Department of Internal Affairs of Pennsylvania, made
 conformably to an Act of Assembly approved the 16th day of
 February, 1833, I have hereunto set my Hand and caused
 the Seal of said Department to be affixed at Harrisburg,
 this twenty second day of April 1908

Henry Houch
 Secretary of Internal Affairs.