


FORM NO 1.

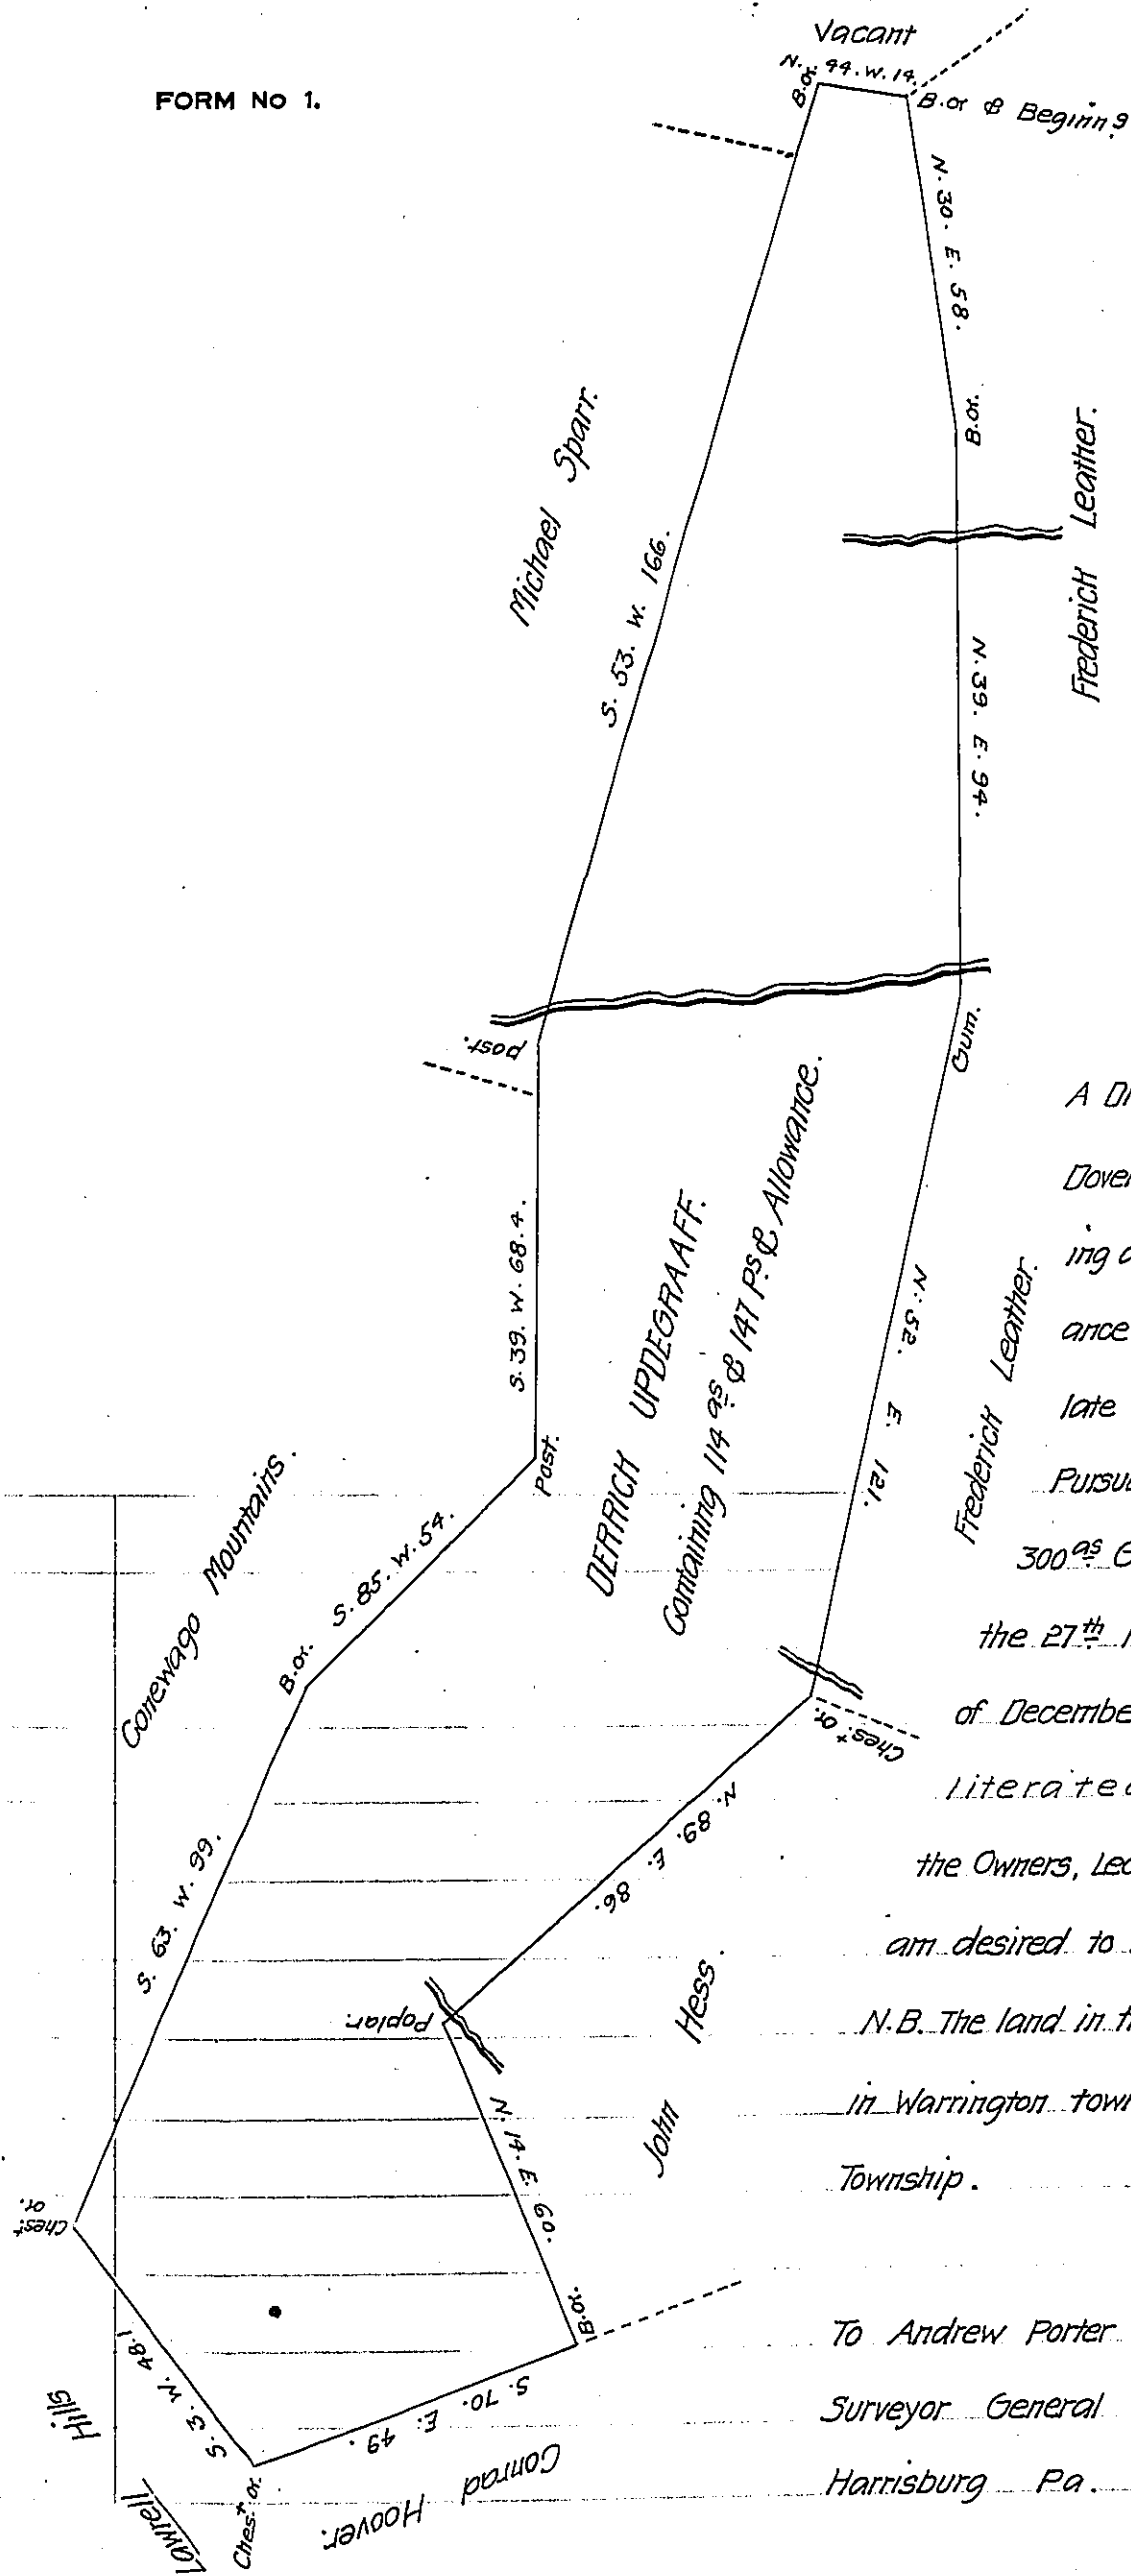

A Draught of a Tract of land Situate in Dover township in the County of York Contain- ing as above set forth 114<sup>95</sup> & 147 P<sup>5</sup> & Allow- ance. Originally Surveyed by William Matthews late D.S. on the 14<sup>th</sup> of the 1<sup>st</sup> Month 1772, in Pursuance of the Application N<sup>o</sup> 5394 for 300<sup>95</sup> Granted to Derrich Updegraaff dated the 27<sup>th</sup> March 1769. And now on the 7<sup>th</sup> day of December 1812. Calculated, examined ob- literated correct, and at the request of the Owners, Leonard Hupp, Philip Mocht, et al. I am desired to return the Draught for Confirmation. N.B. The land in the said Application is stated to be in Warrington township but is actually in Dover Township.

Per. Jacob Spangler D.S.

To Andrew Porter Esq<sup>r</sup>  
 Surveyor General  
 Harrisburg Pa.

IN TESTIMONY that the above is a copy of the original remaining on file in the Department of Internal Affairs of Pennsylvania, made conformably to an Act of Assembly approved the 16th day of February, 1833, I have hereunto set my Hand and caused the Seal of said Department to be affixed at Harrisburg, this twenty fourth day of June 1908.

*Henry Hoover*  
 Secretary of Internal Affairs.