


FORM NO. 1.

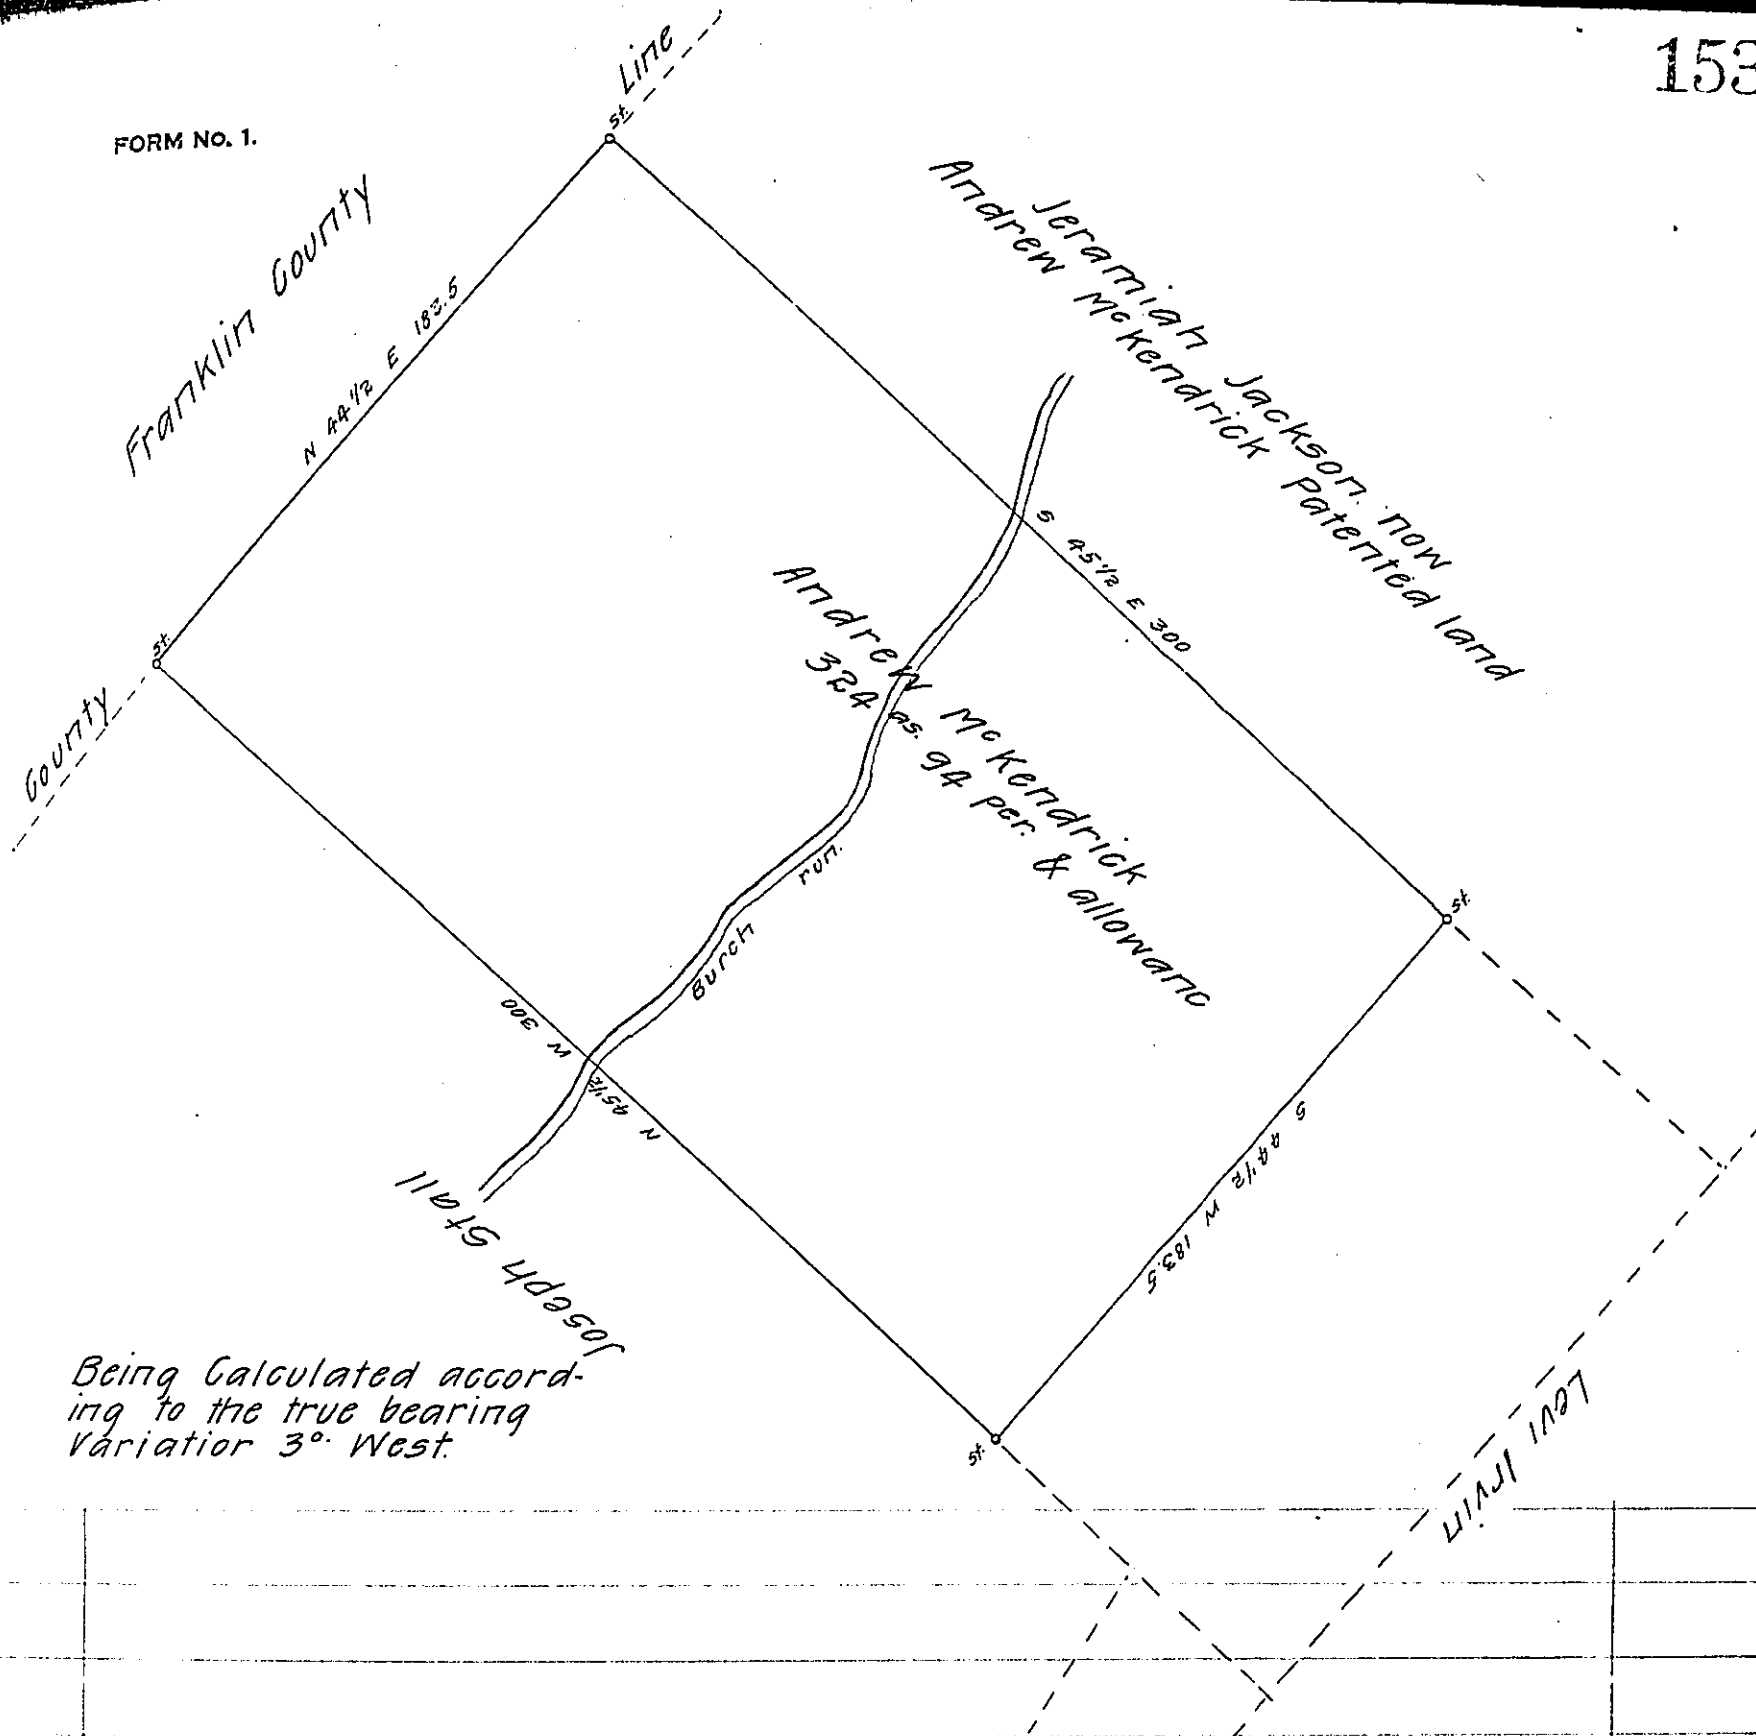

Being Calculated according to the true bearing Variation 3° West.

Situated in Manallen township Adams County and surveyed the 1st day of February 1853, in pursuance of a warrant for 300^{acs} Granted to Andrew McKendrick dated Jan^y 20th 1853 containing three hundred & twenty four acres and ninety four perches & the usual allowance

Jacob Diehl G.S.

The above, including the part dated is recorded as being surveyed by Moses McGlean D.S. June 1795 in pursuance of a warrant for 400^{acs} dated March 12th 1794, granted to James Davison, whether the same has ever been returned I cannot say.

To J. Porter Brawley Esq. Surveyor General.

J.D.

IN TESTIMONY that the above is a copy of the original remaining on file in the Department of Internal Affairs of Pennsylvania, made conformably to an Act of Assembly approved the 16th day of February 1833, I have hereunto set my hand and caused the Seal of said Department to be affixed at Harrisburg, this sixteenth day of April 1908.

Henry Stoeck

Secretary of Internal Affairs.