


Joel Galkings.

Luther Rockwell

Orin P. Ballard.

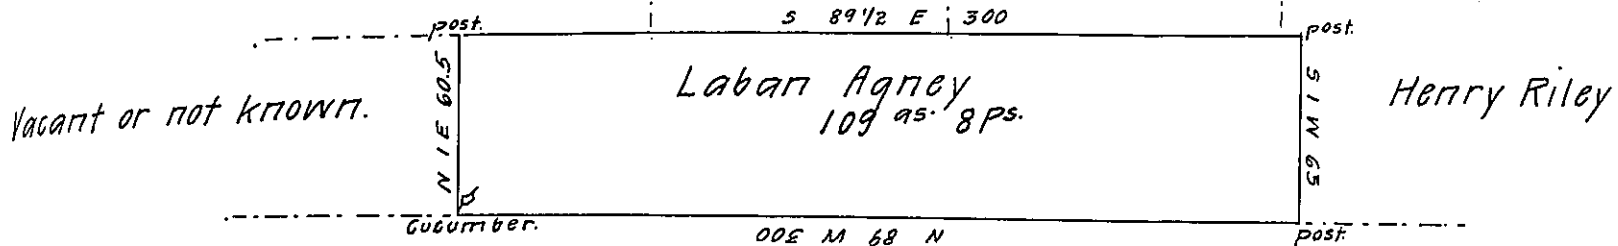

Charles F. Wells.

Draft of a tract of land situate in Burlington township
 Bradford county unimproved and containing one hundred
 and nine acres and eight perches and allowance for roads
 &c. Surveyed for Laban Agney Oct 2^d A. D. 1846 in persu-
 ance of a warrant dated April 1st A. D. 1846.

Francis Hornet. D.S.

To John Laporte. S. G.

IN TESTIMONY that the above is a copy of the original remaining on file in
 the Department of Internal Affairs of Pennsylvania, made
 conformably to an Act of Assembly approved the 16th day of
 February, 1833, I have hereunto set my Hand and caused
 the Seal of said Department to be affixed at Harrisburg,
 this twenty-first day of May 1908.

Henry Houck
 Secretary of Internal Affairs.