


FORM NO 1.

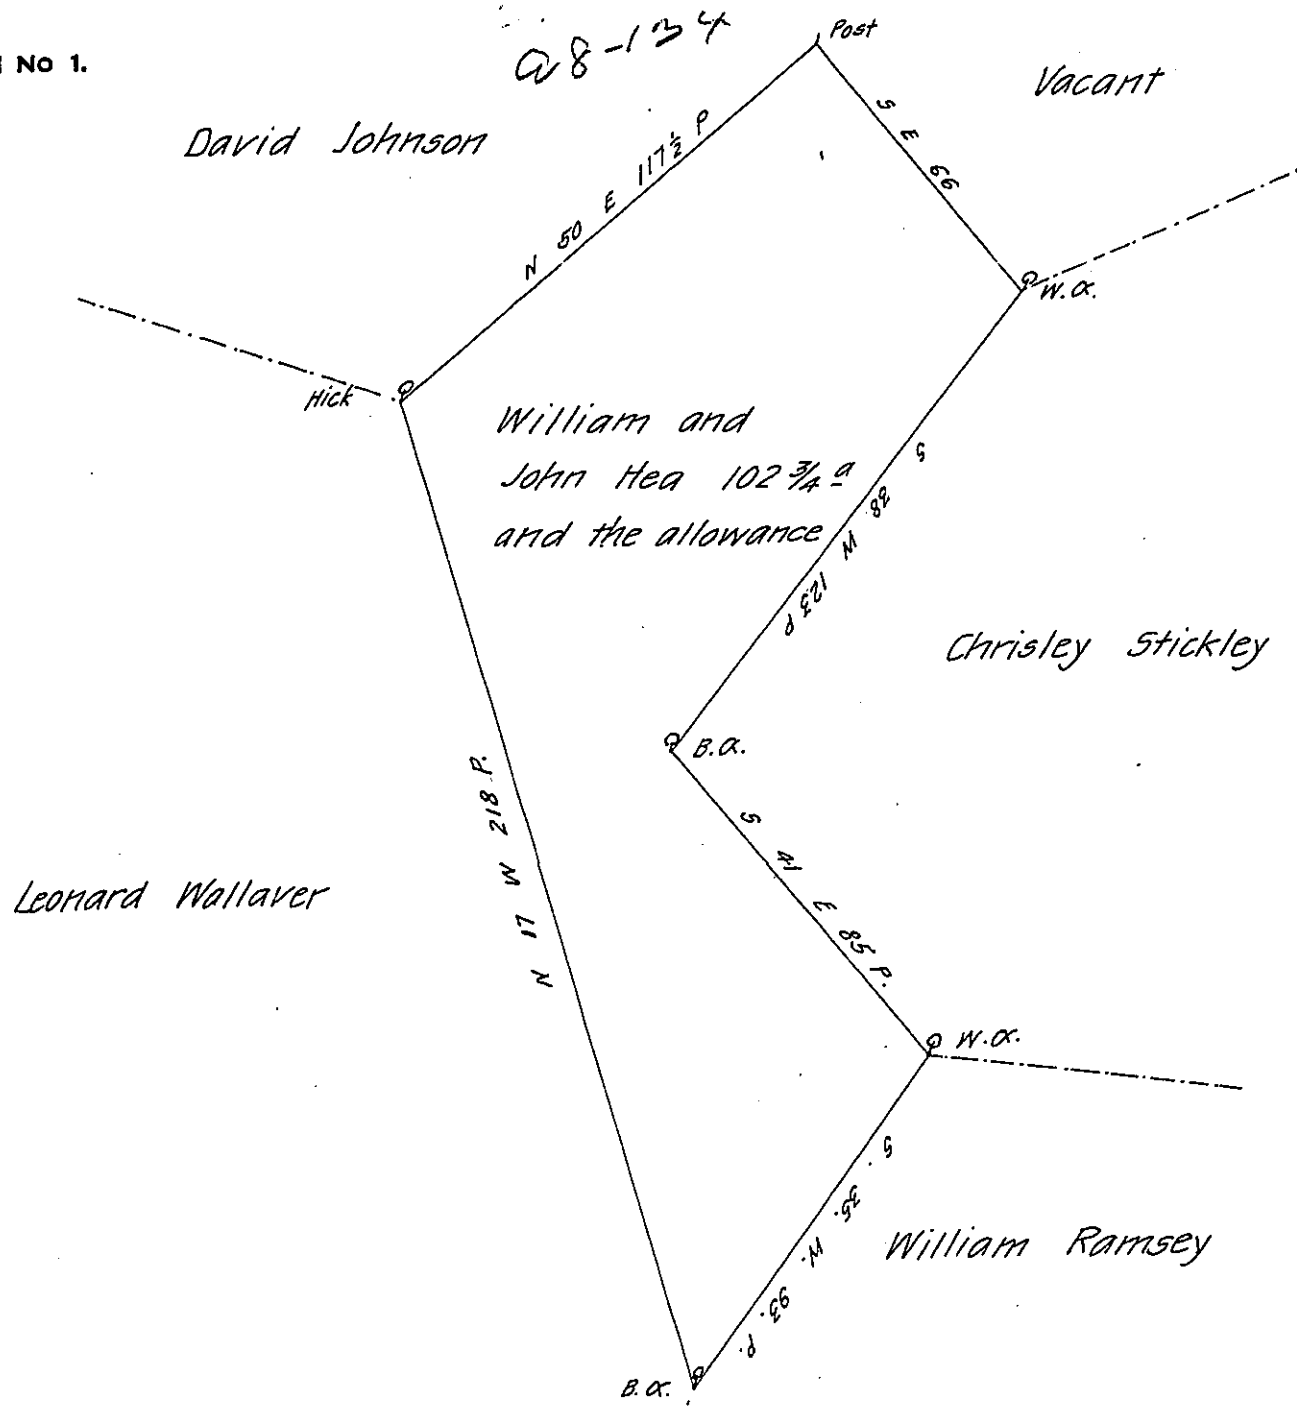

Survey'd for Wm & Jn<sup>o</sup> Hea on the 24<sup>th</sup> April 1770 the above  
 discribed tract of one Hund<sup>d</sup> two Acres & three Quar<sup>s</sup> & the Usual Allow<sup>ce</sup>  
 of Six P. Ct. Situate in Derry Town<sup>e</sup> Lanc<sup>r</sup> County By Application of the 24<sup>th</sup>  
 day of April 1769 - N<sup>o</sup> 3975 P.

Bartrem Galbraith D.S.

To Jn<sup>o</sup> Lukens Esq<sup>r</sup>

Surv<sup>r</sup> Gen<sup>l</sup>

IN TESTIMONY that the above is a copy of the original remaining on file in  
 the Department of Internal Affairs of Pennsylvania, made  
 conformably to an Act of Assembly approved the 16th day of  
 February, 1833, I have hereunto set my Hand and caused  
 the Seal of said Department to be affixed at Harrisburg,  
 this ninth day of June 1908

*Henry Horck*  
 Secretary of Internal Affairs.