


FORM NO 1.

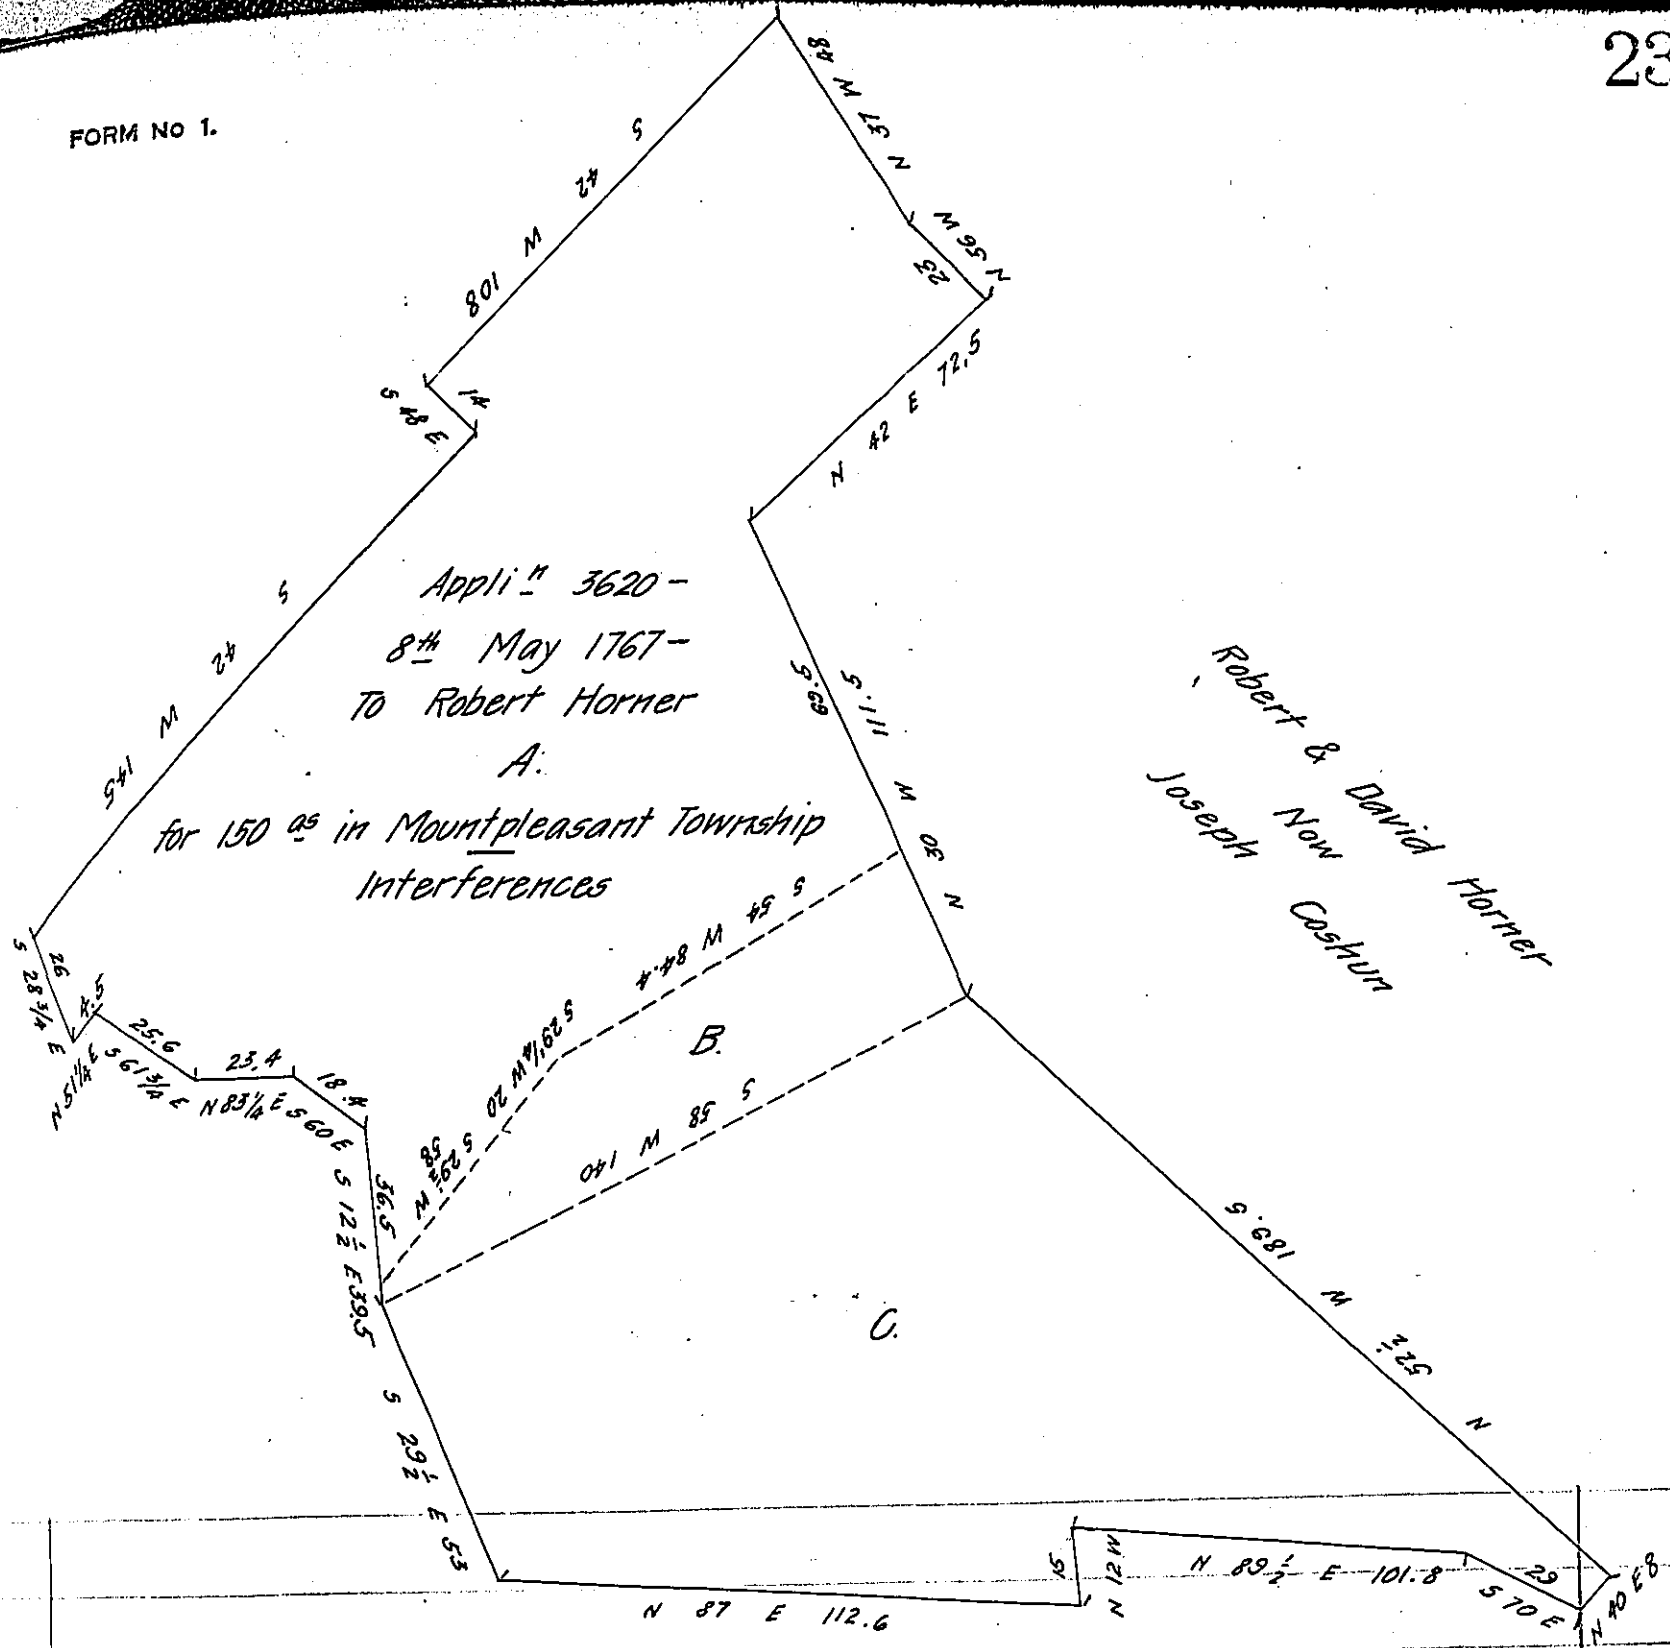

Appliⁿ 3620 -
 8th May 1767 -
 To Robert Horner
 A.

for 150^{ac} in Mountpleasant Township
 Interferences

Robert & David Horner
 Joseph Now
 Cushman

The whole of the above Tract of Land is an Interference of a Tract
 of 283^{ac} & 158^{ps} & all^{ce} surveyed to Robert Horner on Appⁿ 1255 dated
 15th Sept^r 1766 of which 226^{ac} 146^{ps} & all^{ce} were patented to Hezekiah
 Hocktail the 31st August 1809 - Part A. Containing 142^{ac} 100^{ps} & all^{ce} is now
 owned by said Hezekiah Hooghtelin & parts B. C. is now owned by David
 Connelly - all situate in Mountpleasant Township Adams County Witness my hand
 October 7th 1837. Jn^o L. Gubernator -

IN TESTIMONY that the above is a copy of the original remaining on file in
 the Department of Internal Affairs of Pennsylvania, made
 conformably to an Act of Assembly approved the 16th day of
 February, 1833, I have hereunto set my Hand and caused
 the Seal of said Department to be affixed at Harrisburg,
 this twenty first day of August 1908

Henry Houch
 Secretary of Internal Affairs.