


Up Greek  
N. 10 E. 45  
N. 37 E. 32  
77

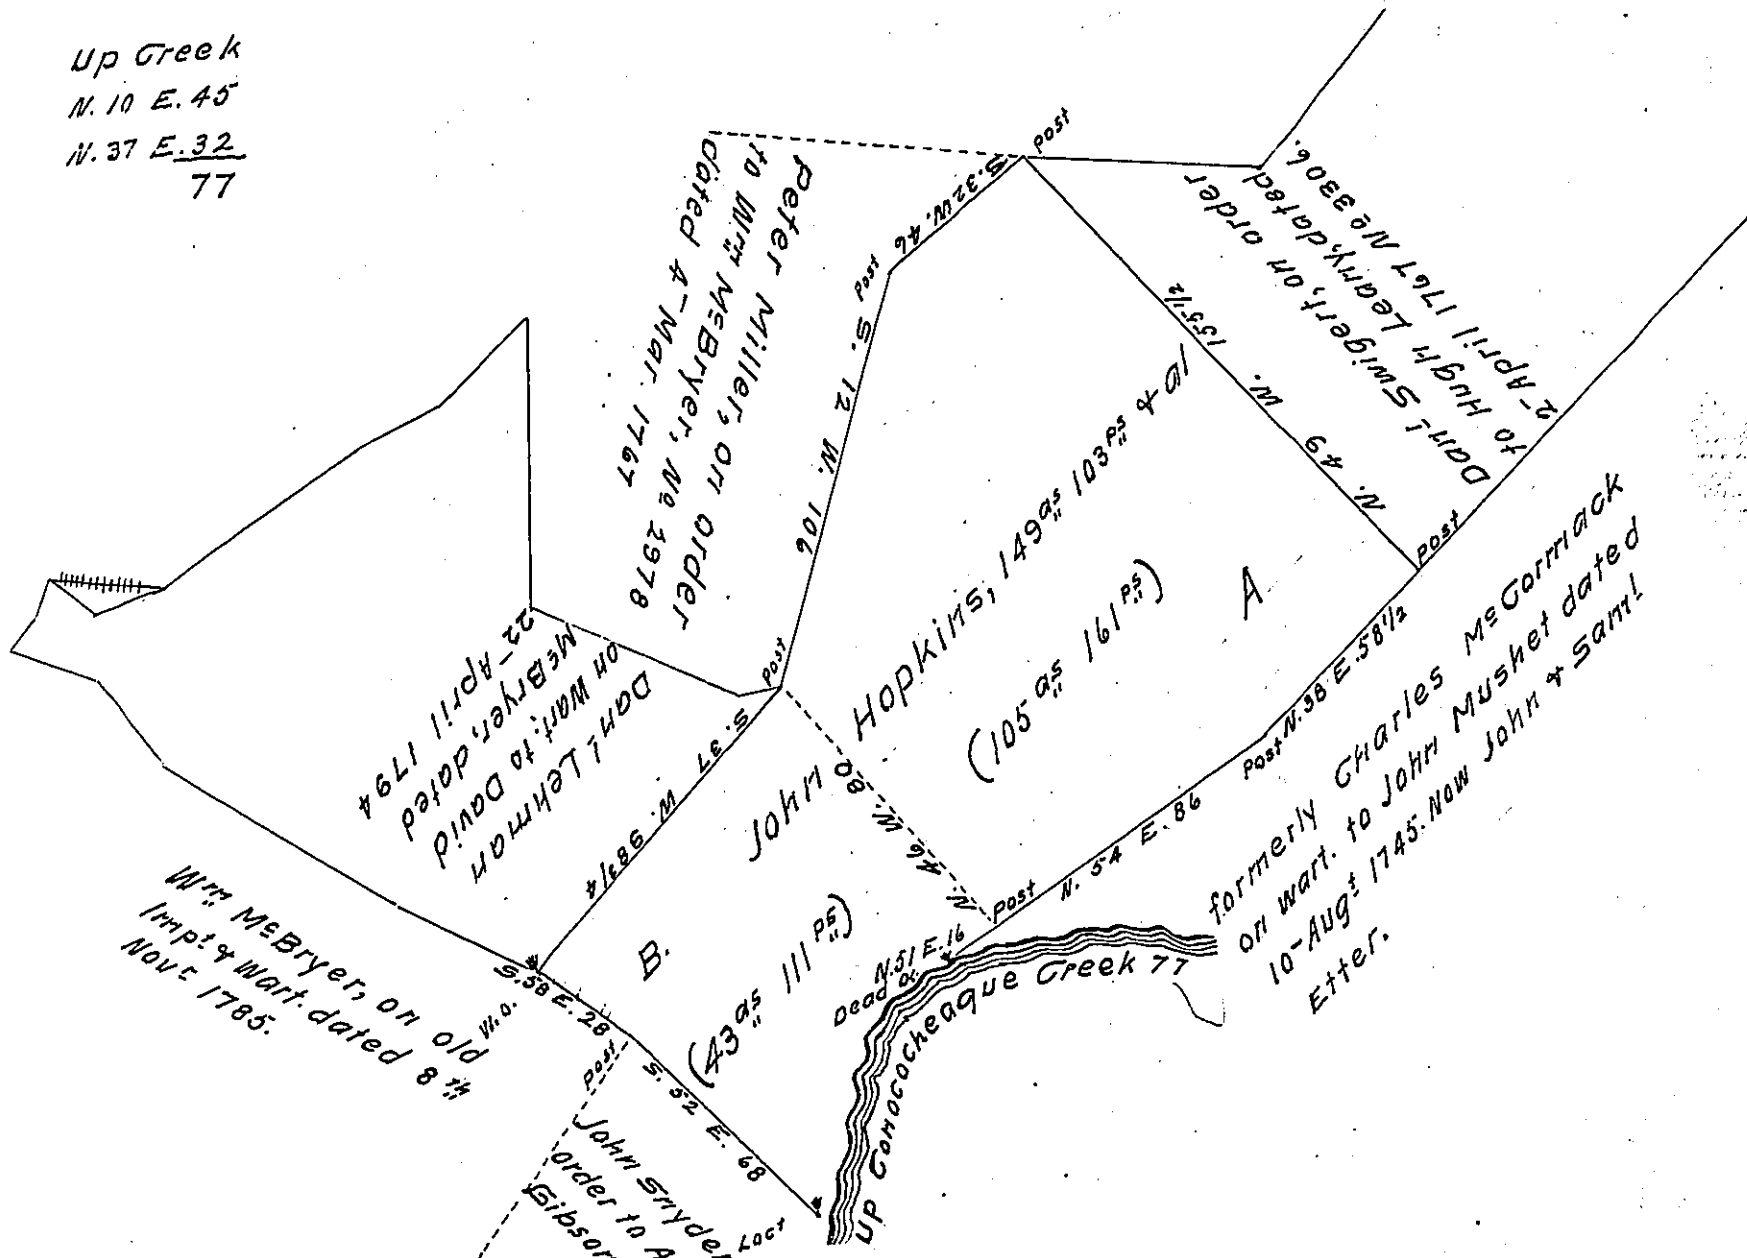

Draught of a tract of land situate in Hamilton township in the County of Franklin, containing in the whole one hundred & forty nine acres one hundred & three perches and allowance of six per cent. for roads &c. Surveyed 10<sup>th</sup> September 1829. in pursuance of a contract with the Board of Property for carrying into effect the the several Act of Assembly relating to unpatented lands under Proprietary rights &c. And by virtue of an order of survey dated 8<sup>th</sup> March 1768. No 4820, granted John Hopkins for 150 acres "joining Charles McCormack and And<sup>rs</sup> Gibson in Hamilton township."

To Jacob Spangler, Esq<sup>r</sup>}  
Surveyor General

W<sup>ms</sup> S. Davis } Contractors  
William Hamilton }

Report.

The above tract is covered & held by the following office rights to wit. The part marked A containing 105 a. 161 p. & all is included in a larger tract of 215 acres 47 p. Surveyed 12<sup>th</sup> May 1770 on an order to Hugh Leary dated 2<sup>d</sup> April 1767 No 3306, and the part marked B, containing 43 a. 111 p. & al. is included in a larger tract of 130 1/4 acres surveyd 5<sup>th</sup> Dec<sup>r</sup> 1795 on Warrant to David McBryer dated 22<sup>d</sup> April 1794.

Note. The part A. owned & occupied by Daniel Swigert & Fred<sup>k</sup> Stuckey. The part B. owned by Dan<sup>l</sup> Lehman & occupied by the same  
No 3306 - Pat<sup>d</sup>  
D. McBryer - Pat<sup>d</sup>

W<sup>ms</sup> S. Davis

IN TESTIMONY that the above is a copy of the original remaining on file in the Department of Internal Affairs of Pennsylvania, made conformably to an Act of Assembly approved the 16th day of February, 1833, I have hereunto set my Hand and caused the Seal of said Department to be affixed at Harrisburg, this ten day of February 1909

*Henry Howard*  
Secretary of Internal Affairs.