


FORM NO 1.

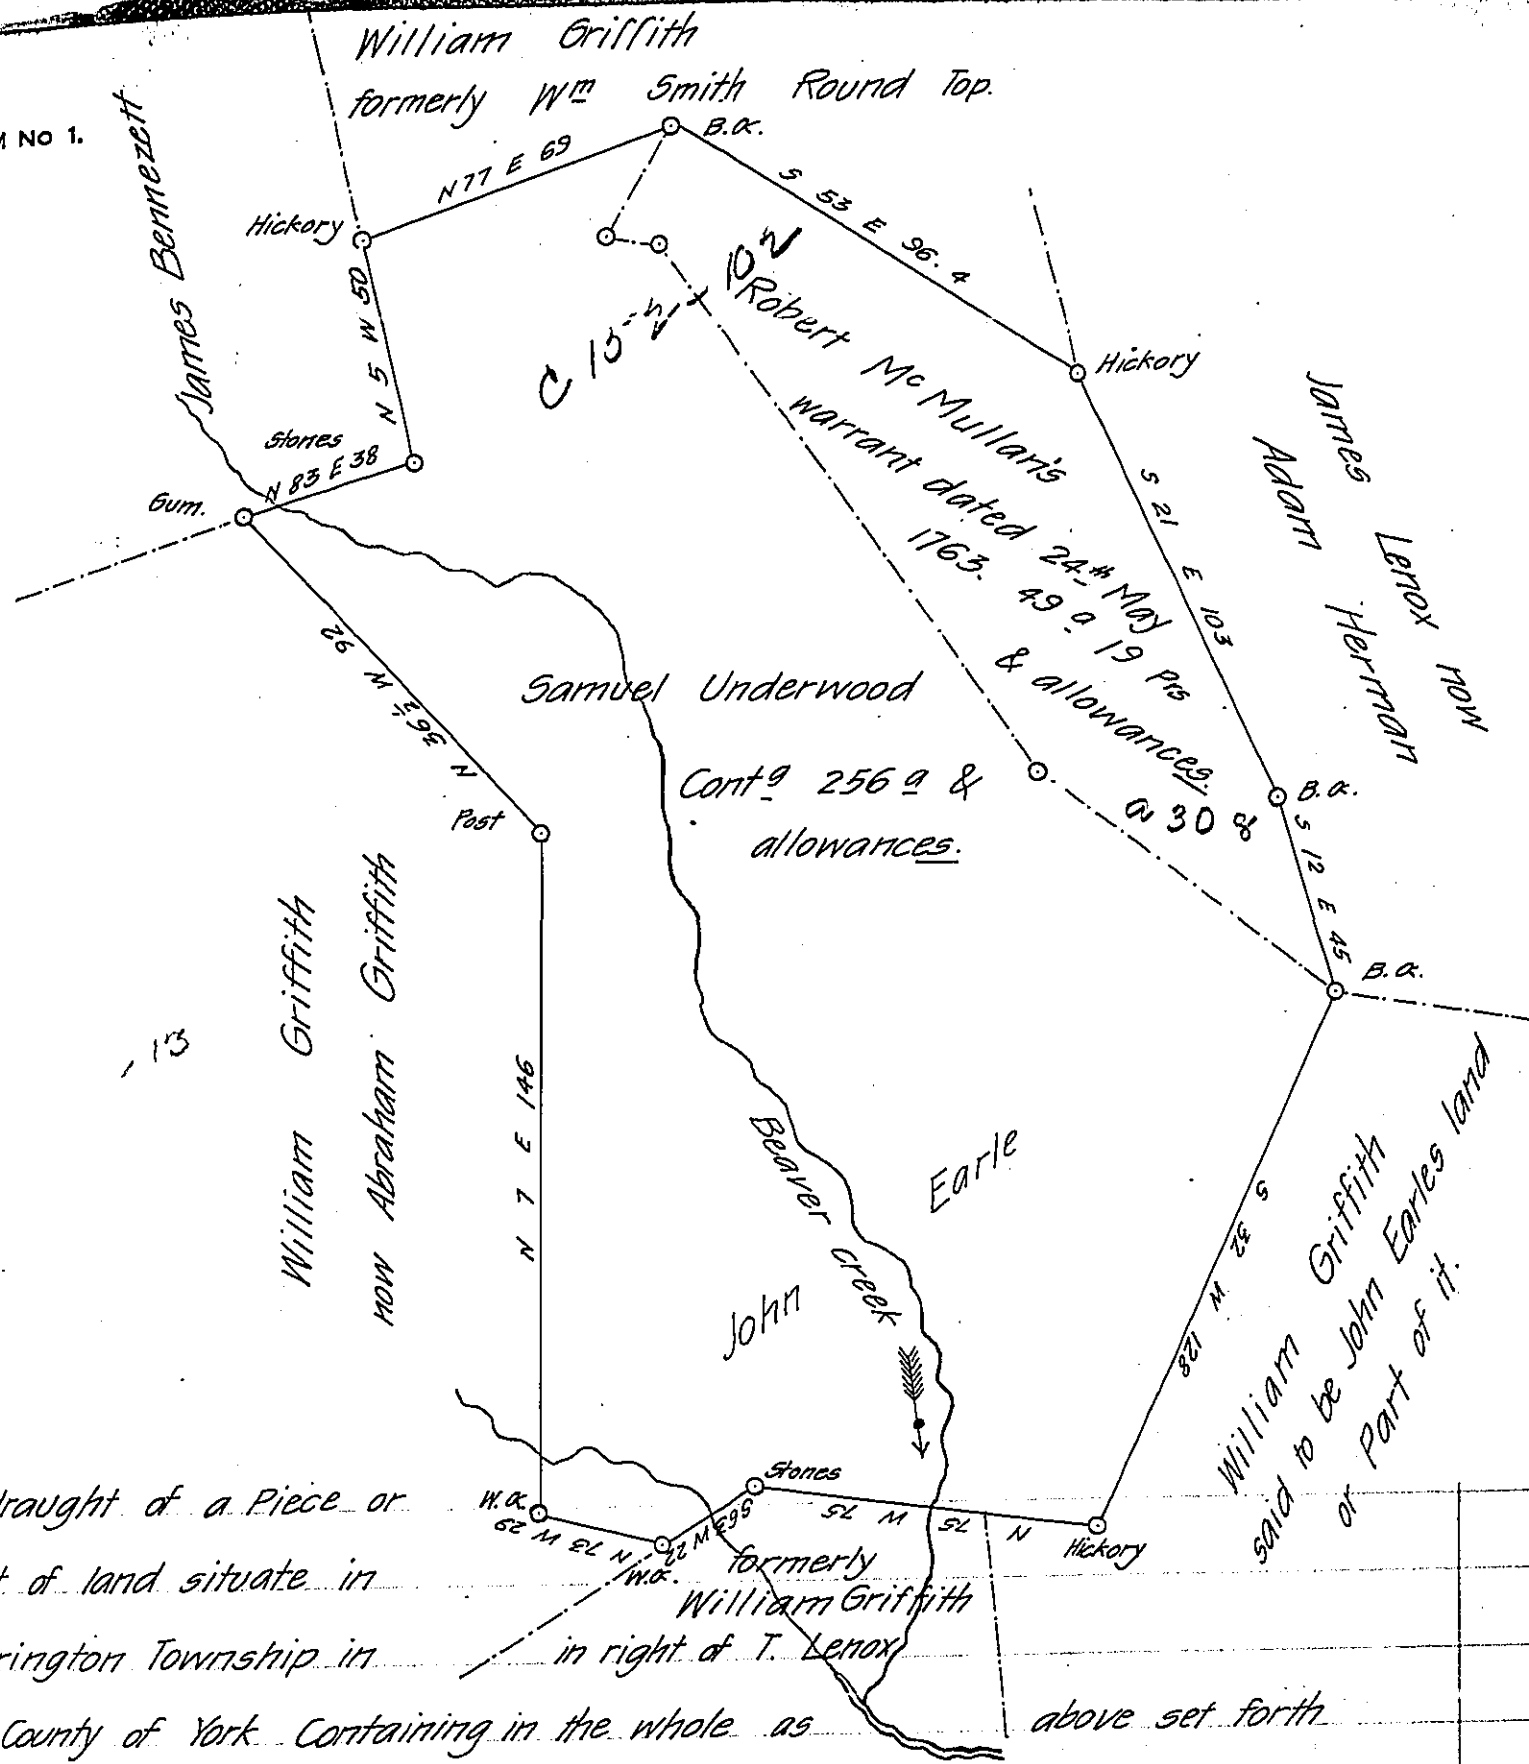

A draught of a Piece or tract of land situate in Warrington Township in the County of York Containing in the whole as above set forth 256 a and allowances. Surveyed on the 15th day of November A.D. 1832 a Part in pursuance of a warrant granted to Samuel Underwood for 50 a dated the 4th day of April A.D. 1754 - the above land is now owned by John McClellan in pursuance of a warrant granted to him dated 2nd April 1789 and patented to said John McClellan Patent dated the 6th April 1791 - John McClellan says that Samuel Underwood lived on this same land and John Earle also had a warrant for a part of the same Land, but never no division had been made. Samuel Underwood's wit dated 4th or 5th April 1754 and John Earles warrant dated 21st ~~Feb~~ April A.D. 1741.

To the Board of Property

Danl Small Cont.

- McClellan Pat'd - Earl- Pat'd

IN TESTIMONY that the above is a copy of the original remaining on file in the Department of Internal Affairs of Pennsylvania, made conformably to an Act of Assembly approved the 16th day of February, 1833, I have hereunto set my Hand and caused the Seal of said Department to be affixed at Harrisburg, this twenty fourth day of December 1908

*Henry Horvath*  
Secretary of Internal Affairs.