


FORM NO 1.

Part of the other tract Patented to Charles Humes &c.

James Gallagher and George Henry Junr
In Rt. of William Wilson
Patented to Charles Humes.

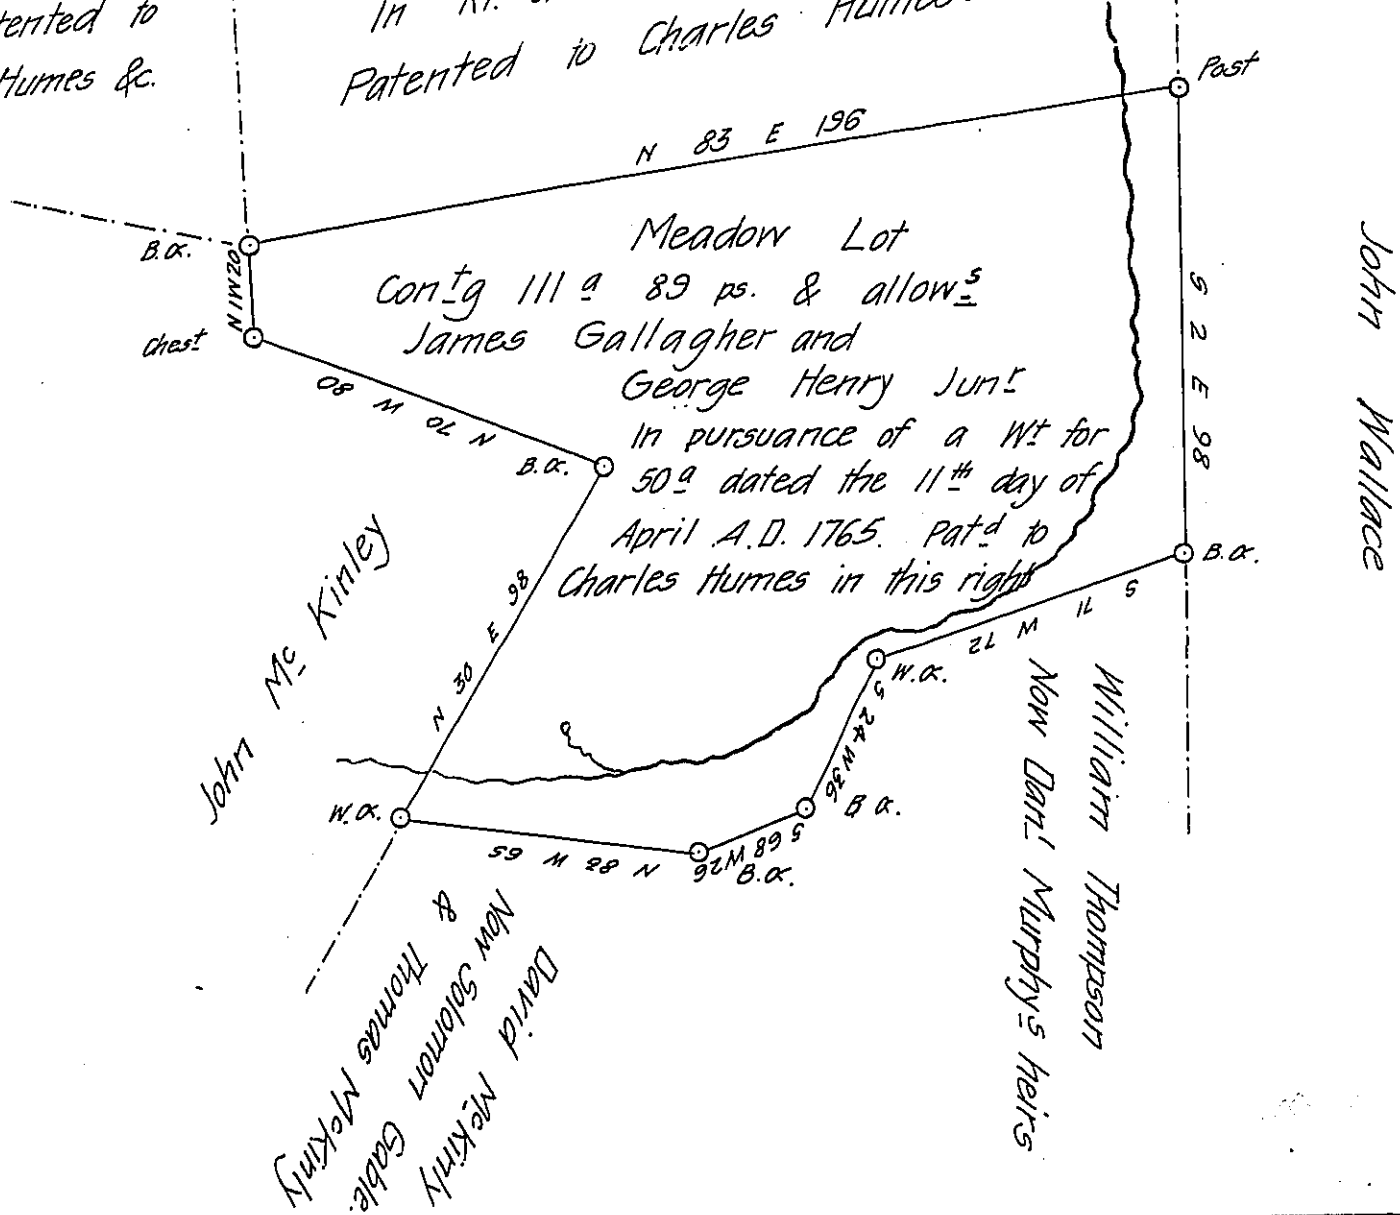

Meadow Lot
Cont'g 111^a 89 ps. & allow^s
James Gallagher and
George Henry Junr

In pursuance of a Wt for
50^a dated the 11th day of
April A.D. 1765. Pat'd to
Charles Humes in this right

A draught of a Piece of Land situate in Chanceford Township
York County Containing as above set forth 111^a 89^{ps} and allowances
which was surveyed to James Gallagher and George Henry Junr in Pursu-
ance of the above stated warrant &c. Since patented to Charles Humes
long ago with two other tracts all adjoining &c. Surveyed &c the 29th July
A.D. 1831 for Daniel Small Contractor. Capt. James H. Smith is now the
present owner &c. Per.

To the Board of Property Danl. Small Contractor. John Becker D.S.

IN TESTIMONY that the above is a copy of the original remaining on file in
the Department of Internal Affairs of Pennsylvania, made
conformably to an Act of Assembly approved the 16th day of
February, 1833, I have hereunto set my Hand and caused
the Seal of said Department to be affixed at Harrisburg,
this eleventh day of January 1909

Henry Hower
Secretary of Internal Affairs.