


Thomas Scott

Now James Patterson Junr.

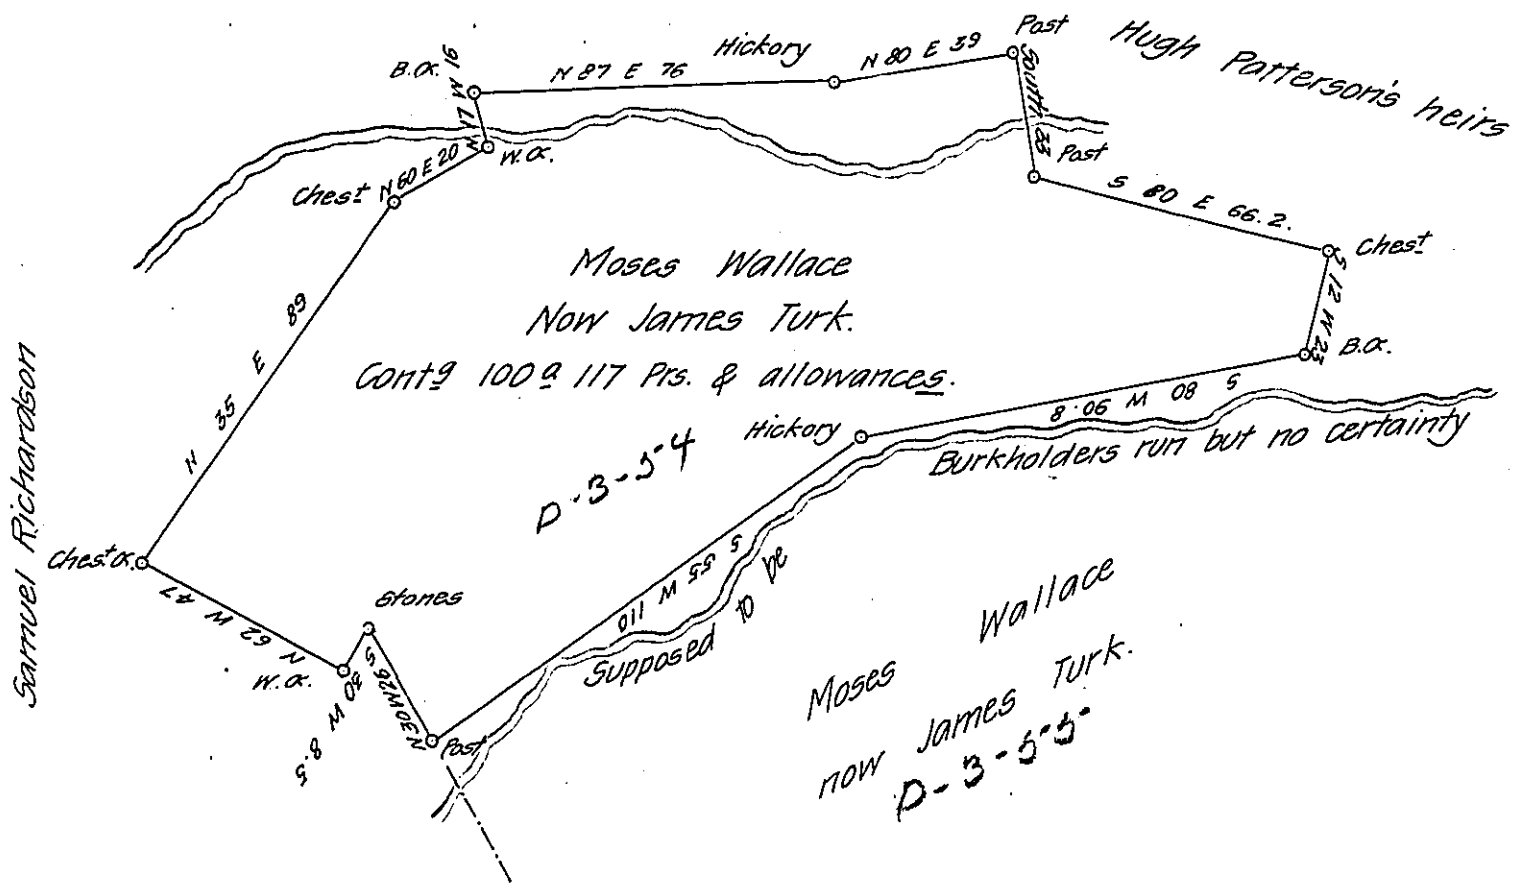

A draught of a Tract of Land situate in Chanceford Township in the County of York Containing as above set forth 100^a 117 Pcs & Report &c^a allowances which was Originally surveyed in pursuance of a Warrant granted to John Wallace for 100^a dated the 16th day of March A.D. 1774 Now surveyed the above in Pursuance of a Warrant granted to Moses Wallace for 100^a dated the 4th day of April A.D. 1754 &c. On the 7th day of December A. Do. 1831 James Turk is now the present owner and Claims in Right of John Wallace's Warrant & Unpatented &c.

To the _____ Danl Small. —
 Board of Property _____

IN TESTIMONY that the above is a copy of the original remaining on file in the Department of Internal Affairs of Pennsylvania, made conformably to an Act of Assembly approved the 16th day of February, 1833, I have hereunto set my Hand and caused the Seal of said Department to be affixed at Harrisburg, this twenty fifth day of September 1908

Henry Howell
 Secretary of Internal Affairs.