


FORM No 1.

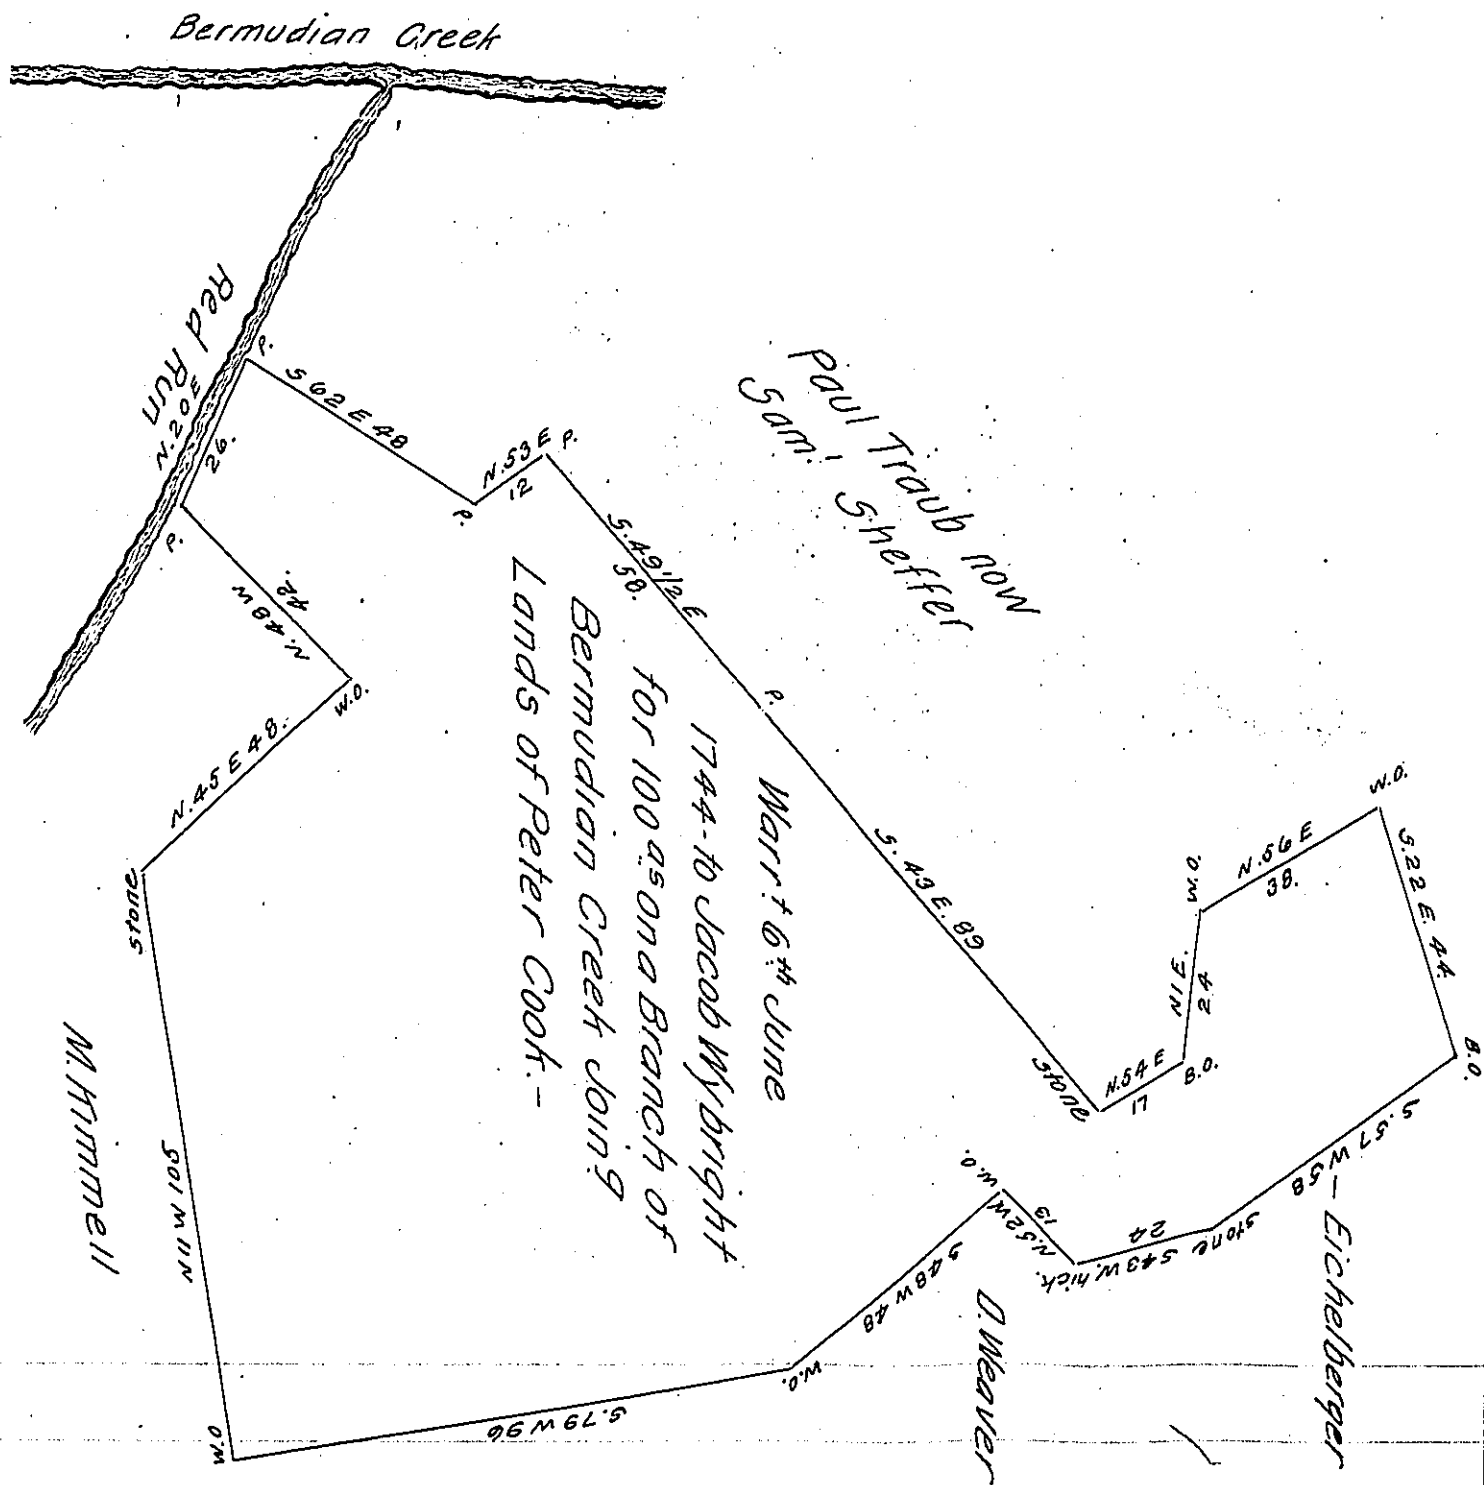

The above Tract is an Interference of a Tract of 127<sup>as</sup> part of -----  
 Surveyed on Warrant to Paul Troub dated 23<sup>d</sup> November 1764 -  
 Situate Formerly in Reading, now Washington, Township York  
 County, lately owned by Jacob Cook or Koch, now by Widow Hollinger.  
 Witness my hand -

November 8<sup>th</sup>

Jn<sup>o</sup> L. Gubernator

1838.

IN TESTIMONY that the above is a copy of the original remaining on file in  
 the Department of Internal Affairs of Pennsylvania, made  
 conformably to an Act of Assembly approved the 16th day of  
 February, 1833, I have hereunto set my Hand and caused  
 the Seal of said Department to be affixed at Harrisburg,  
 this twenty third day of November 1908.

Henry Houck

Secretary of Internal Affairs.