


FORM NO. 1.

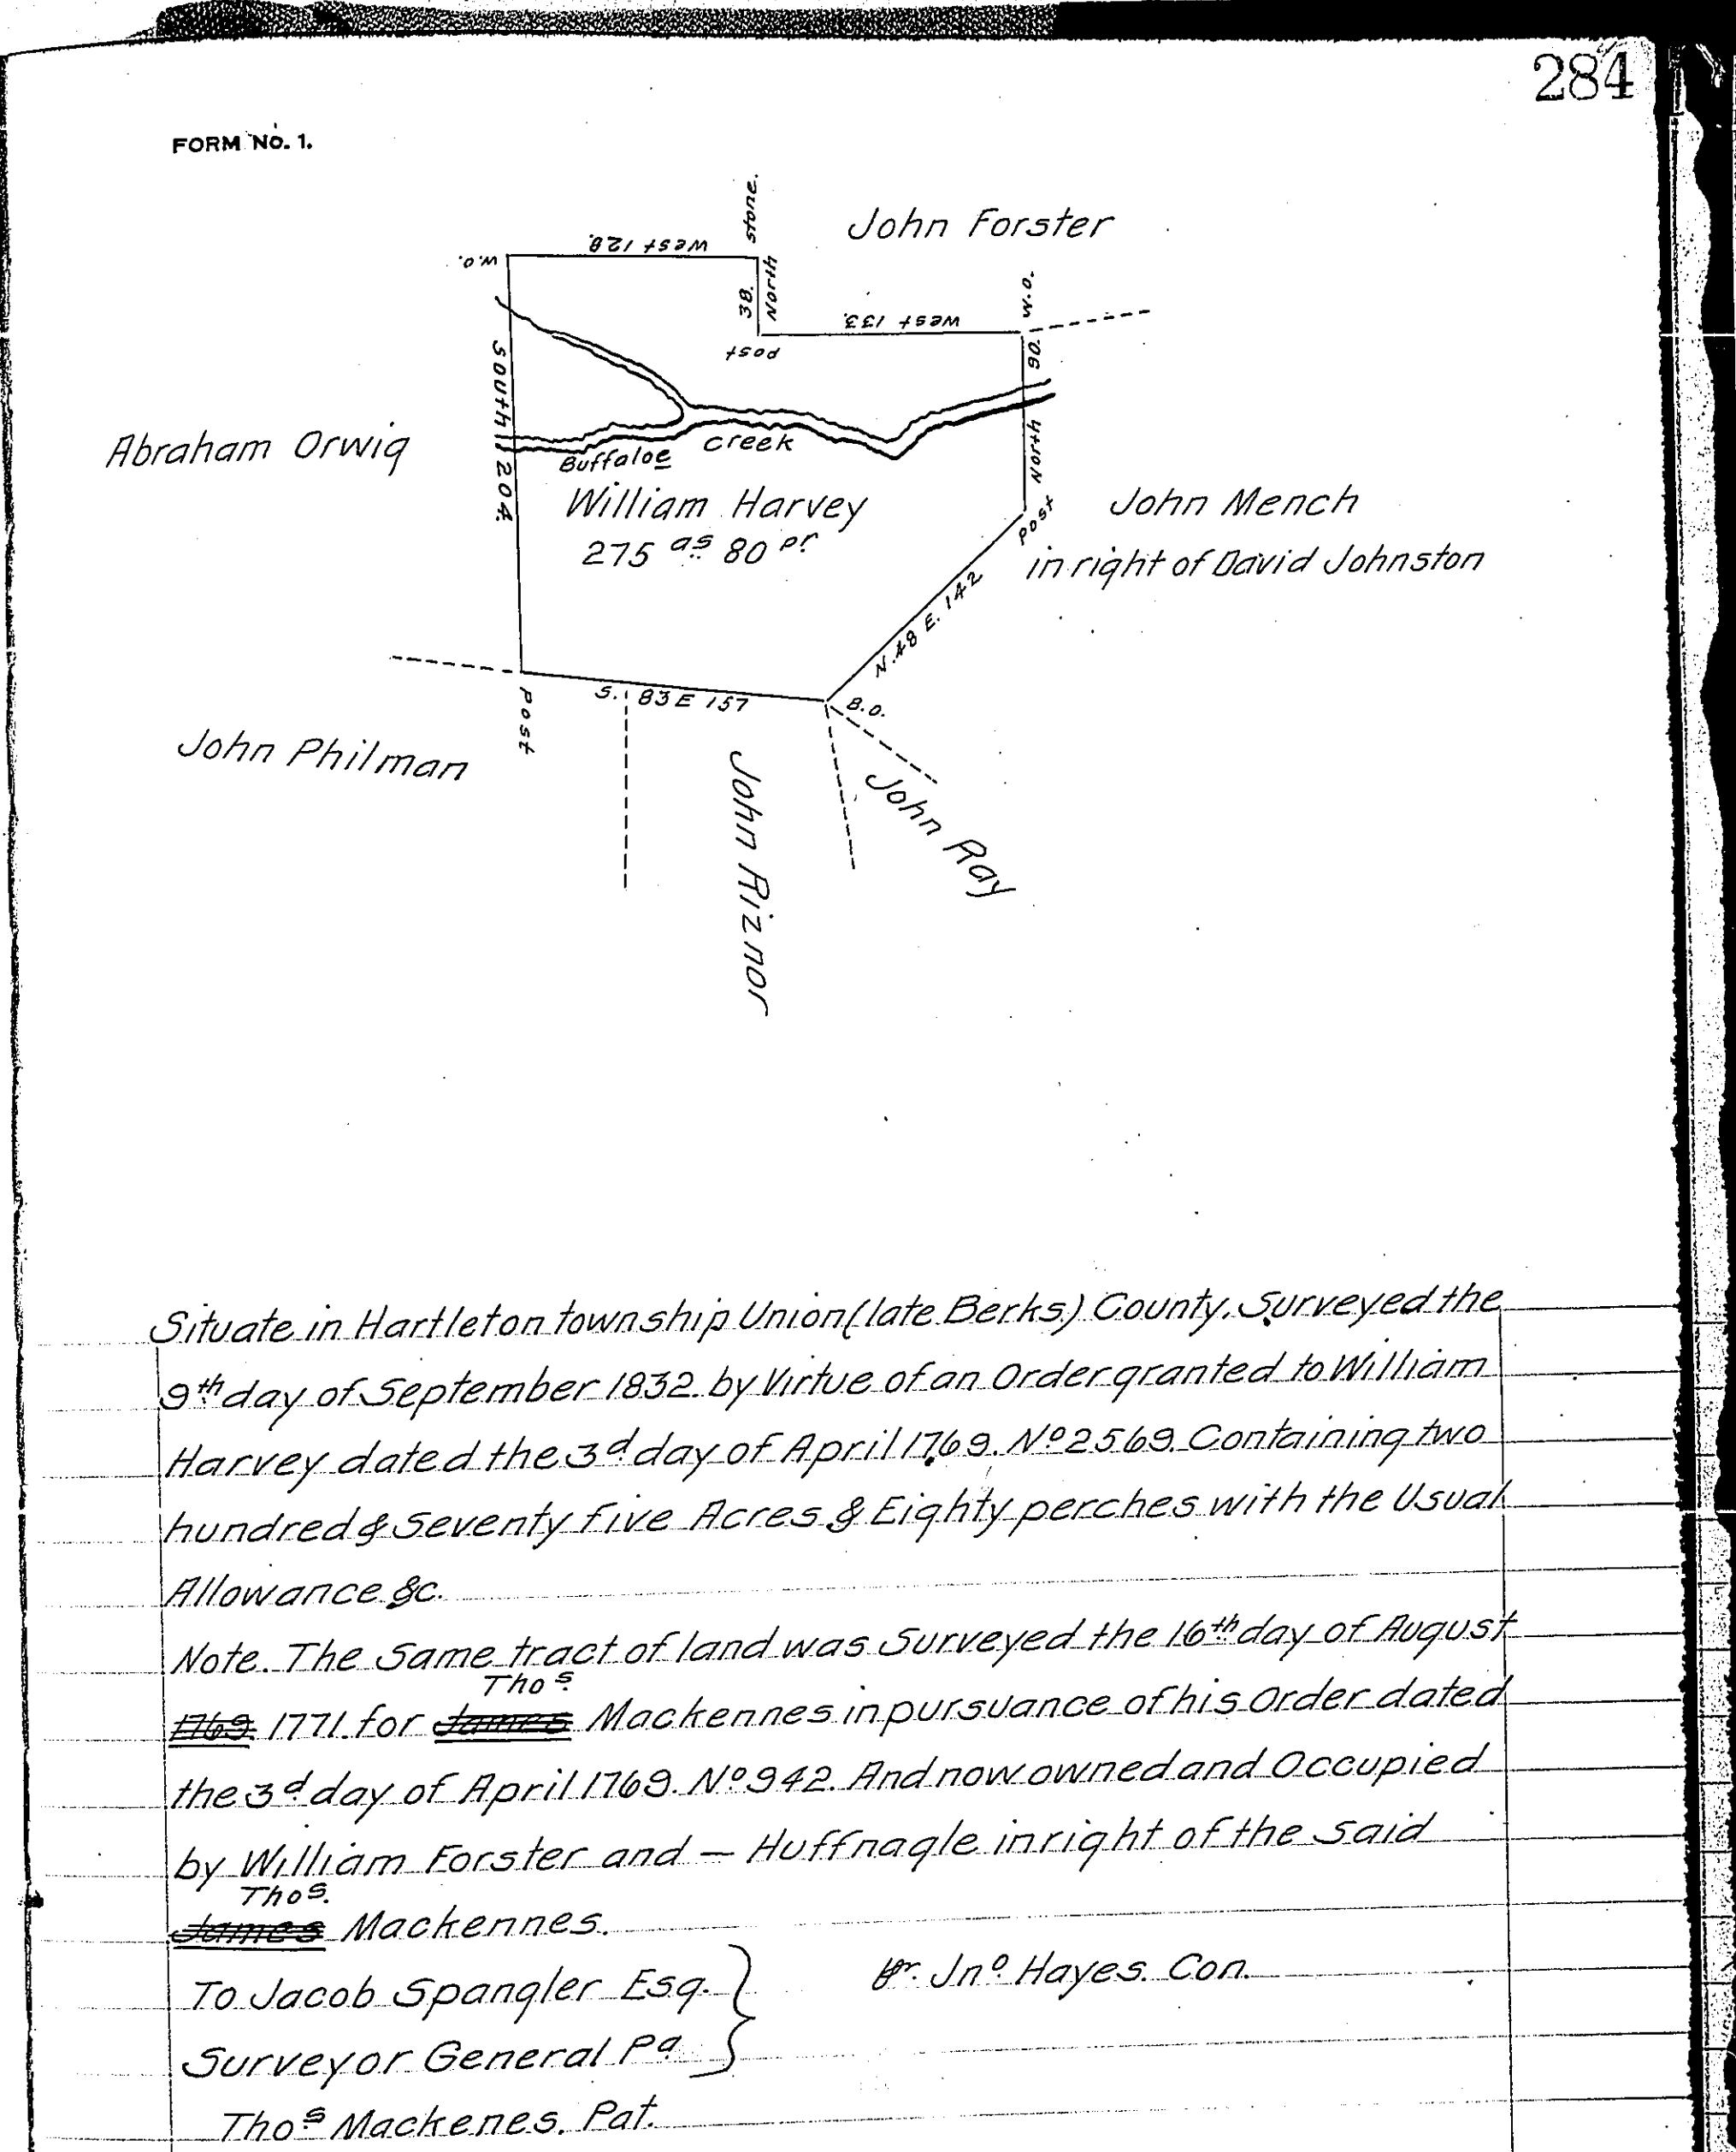

Situate in Hartleton township Union (late Berks) County, Surveyed the 9th day of September 1832 by virtue of an Order granted to William Harvey dated the 3^d day of April 1769. No 2569. Containing two hundred & seventy five Acres & Eighty perches with the usual Allowance &c.

Note. The same tract of land was Surveyed the 16th day of August ^{Thos} 1771 for ~~JAMES~~ Mackennes in pursuance of his Order dated the 3^d day of April 1769. No 942. And now owned and Occupied by William Forster and - Huffnagle in right of the said ^{Thos} ~~JAMES~~ Mackennes.

To Jacob Spangler Esq. } Dr. Jno Hayes Con.
Surveyor General Pa. }
Thos Mackenes Pat.

IN TESTIMONY that the above is a copy of the original remaining on file in the Department of Internal Affairs of Pennsylvania, made conformably to an Act of Assembly approved the 16th day of February, 1833, I have hereunto set my Hand and caused the Seal of said Department to be affixed at Harrisburg, this twenty fifth day of February 1909.

Henry Howard
Secretary of Internal Affairs.