


Peter Raab said to have been D. Hurter once, now Jacob Tyson's heirs

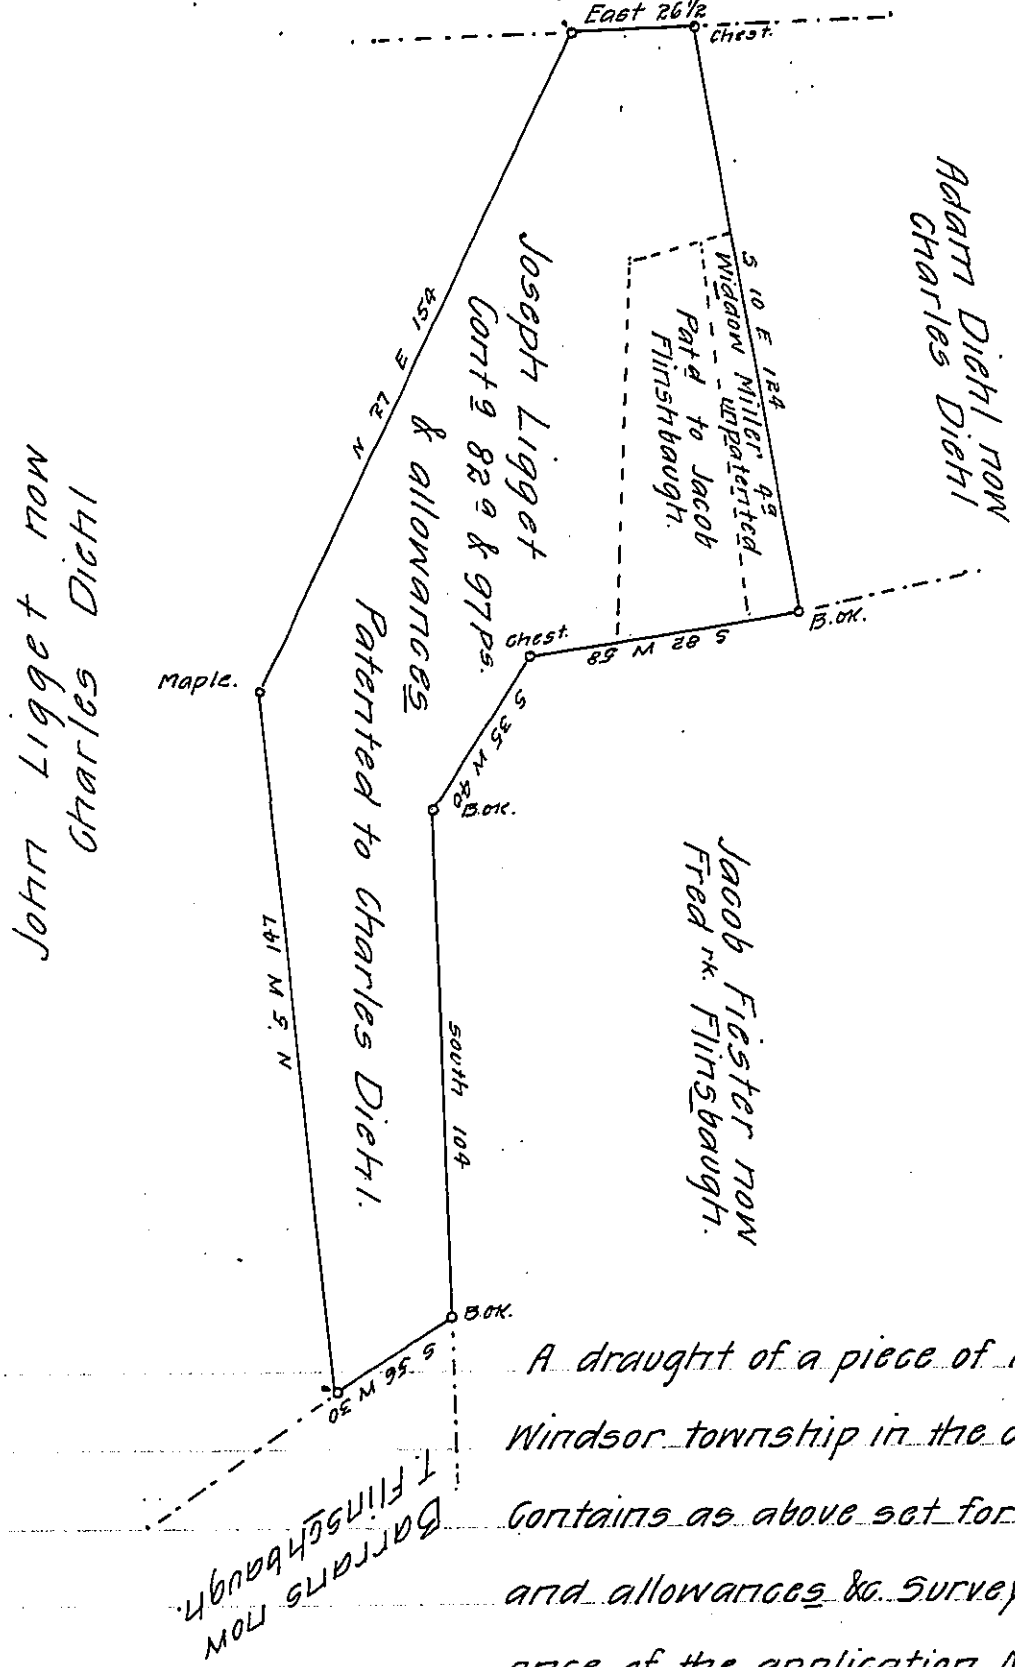

A draught of a piece of land situate in Windsor township in the county of York contains as above set forth 82^a. 97^p. and allowances &c. surveyed in pursuance of the application No. 2133 for 80^a.

Granted to said Joseph Ligget. Dated 11th December A. D. 1766 for Dan^l Small Contractor &c. the above greater part Cont 9. 68^a 98^{ps}. & allowances is patented to Charles Diehl in right of a warrant granted to said Joseph Ligget &c. Dated the 18th June A. D. 1792. pat^d dated the 13th June 1810 & and another part patented to Jacob Flinsbaugh, in right of said warrant &c. and about 4^a belonging to the Widdow Miller unpatented as above represented. Surveyed the 7th day of June A. D. 1831.

Ligget not pat'd.

Pr. John Becker D.S. Dan^l Small.

a deed from Joseph Ligget to David Archibald for 20 shillings for the right of said App. No 2133. The land surveyed or to be surveyed, thereon &c.

IN TESTIMONY that the above is a copy of the original remaining on file in the Department of Internal Affairs of Pennsylvania, made conformably to an Act of Assembly approved the 16th day of February, 1833, I have hereunto set my Hand and caused the Seal of said Department to be affixed at Harrisburg, this nineteenth day of August 1908.

Henry Howe
Secretary of Internal Affairs.